

Designer 2000



A NEW CONCEPT IN
PARTITIONING


Designer 2000

MODERN
STYLISH
SPACESAVING
EASY INSTALLATION



Designer 2000

PARTITION SYSTEM

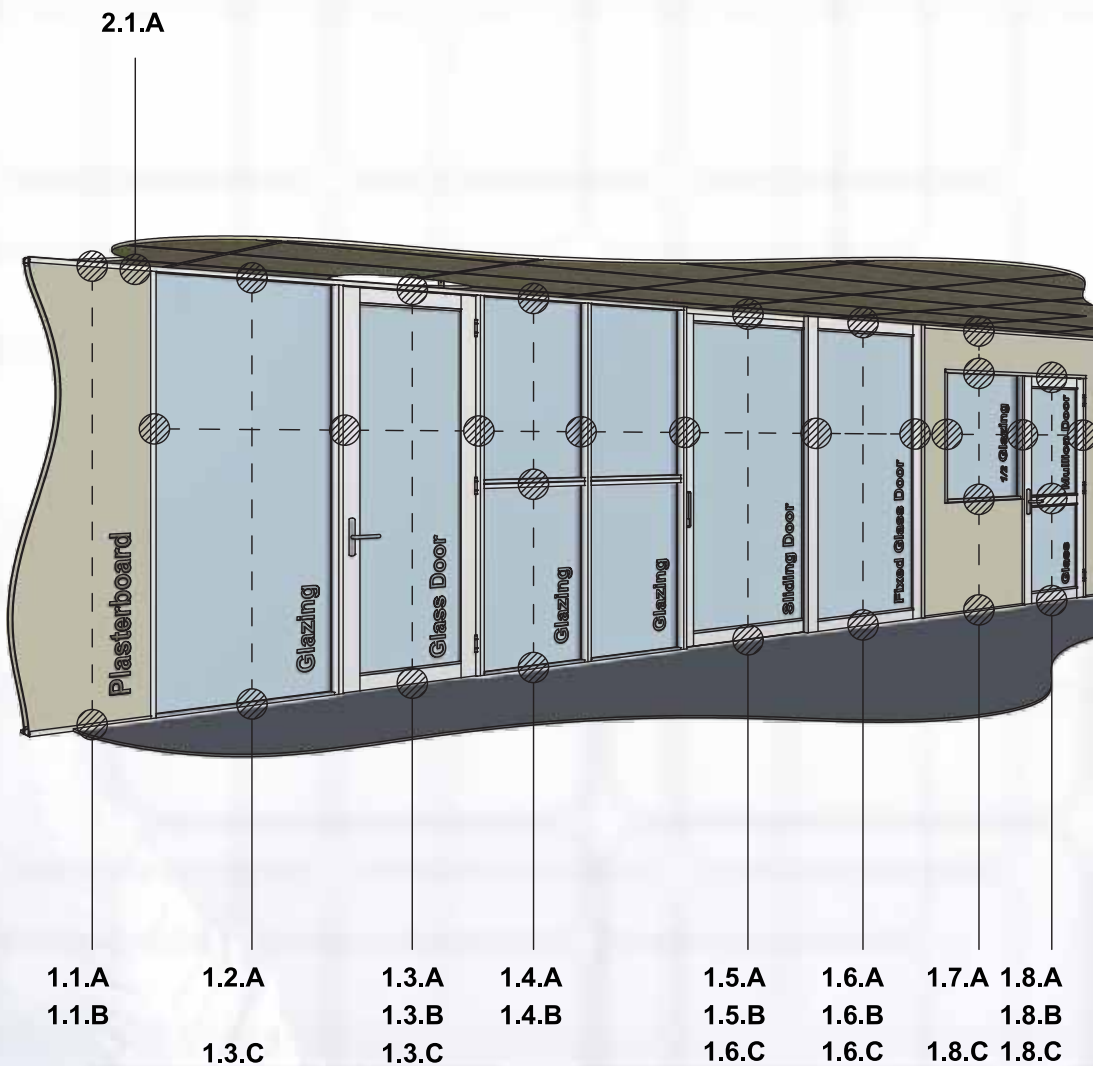

- 6mm - 12.38mm MAXIMUM LAMINATED GLAZING THICKNESS
- 13mm / 16mm PLASTERBOARD ONLY
- 104mm PROFILES = 64mm STUD
- 130mm PROFILES = 92mm STUD

ULLRICH ALUMINIUM DESIGNER 2000 SERIES PARTITION SYSTEM

0.0.0 SHEET

DISPLAY WALL ASSEMBLY

SCALE - 1:50 ISSUE DATE - 16/01/2014

Installation Reference Details

www.ullrich.com.au
AUS 1300 650 075


www.ullrich.co.nz
NZL 0800 500 338

NOTE: NOT ALL ALUMINIUM EXTRUSIONS ARE AVAILABLE EX-STOCK. CHECK WITH YOUR LOCAL BRANCH FOR ADVICE ON AVAILABILITY




Installation Reference Details

www.ullrich.co.nz
NZL 0800 500 338
www.ullrich.com.au
AUS 1300 650 075
NOTE: NOT ALL ALUMINIUM EXTRUSIONS ARE AVAILABLE EX-STOCK. CHECK WITH YOUR LOCAL BRANCH FOR ADVICE ON AVAILABILITY.

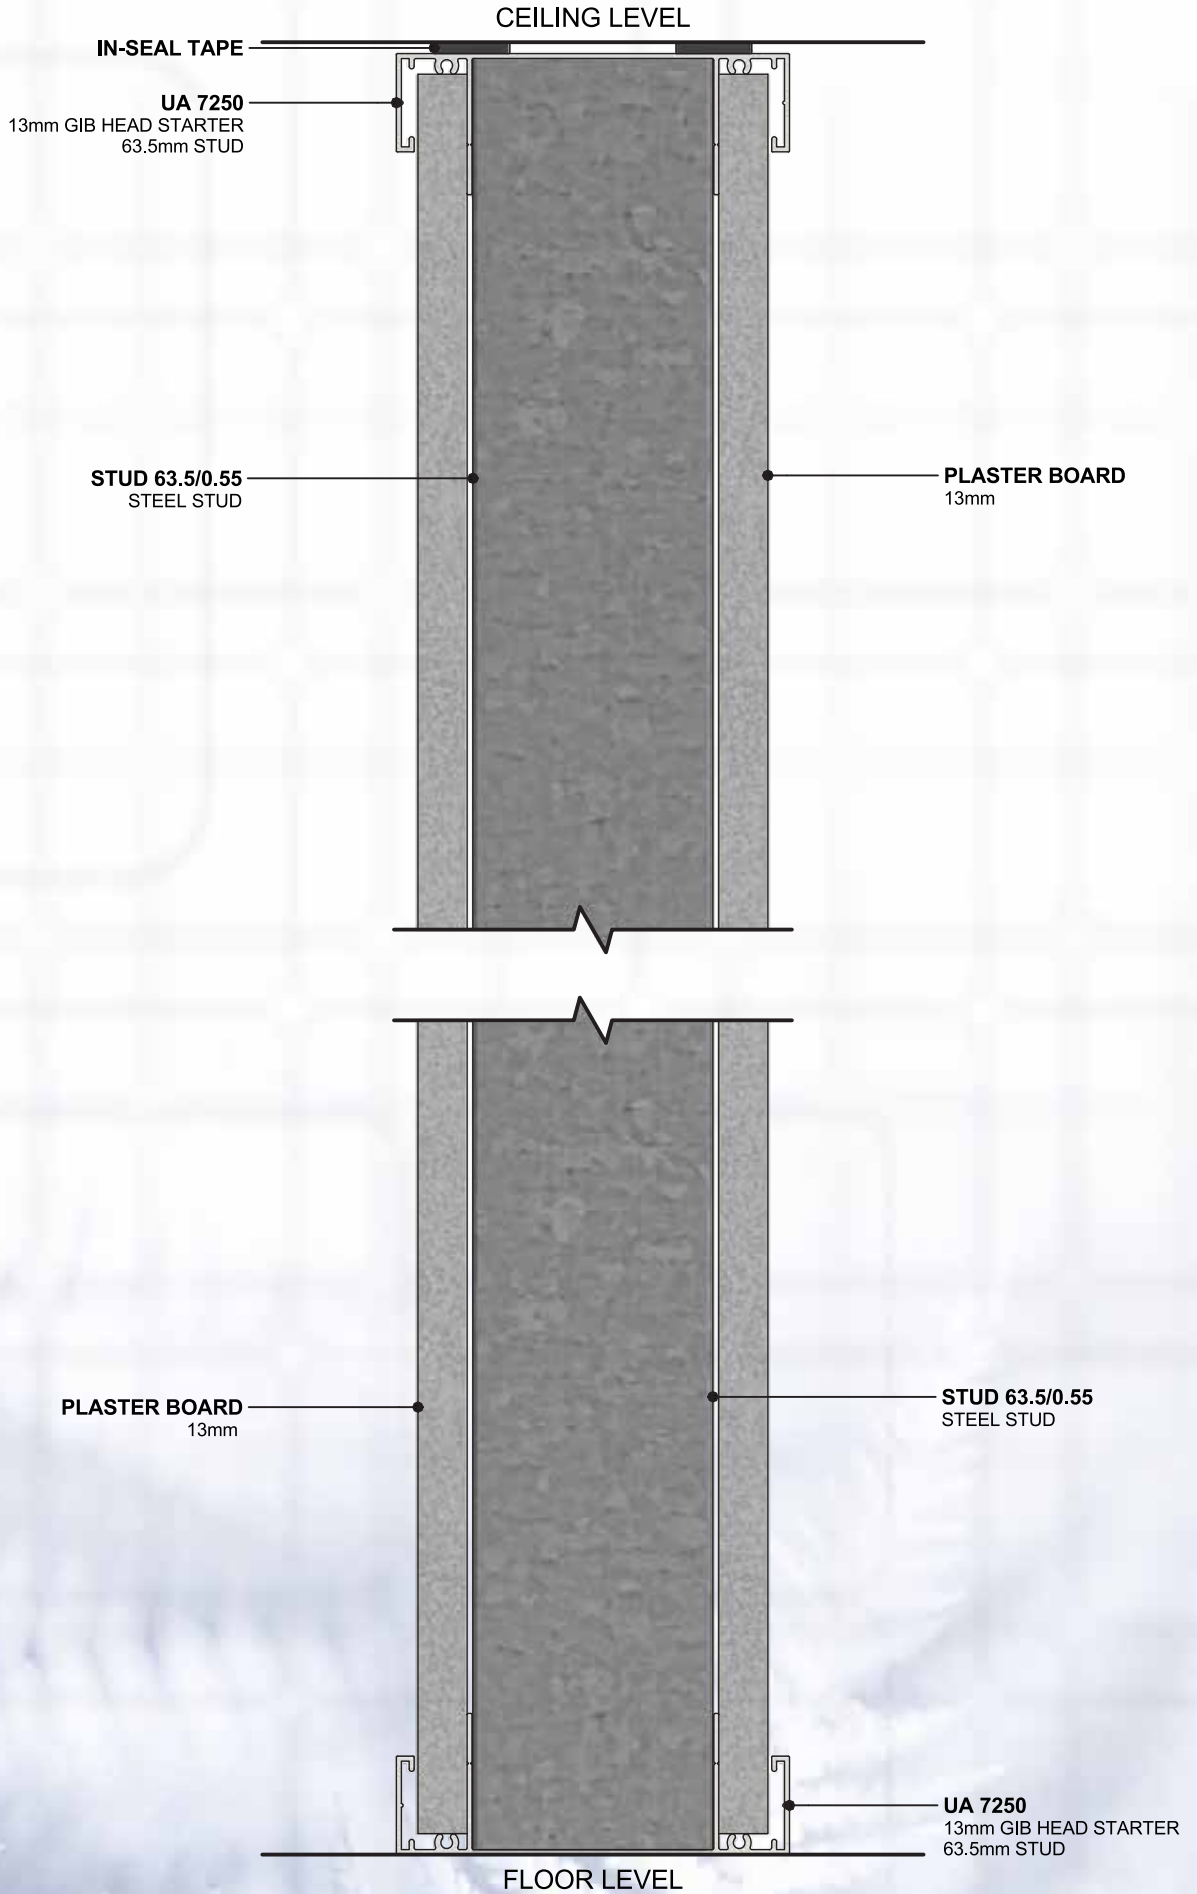

ULLRICH ALUMINIUM DESIGNER 2000 SERIES 104 63.5mm - STEEL STUD WALL

1.1.A SHEET
VERTICAL CROSS SECTION DETAIL
SCALE - 1:2 ISSUE DATE - 16/01/2014

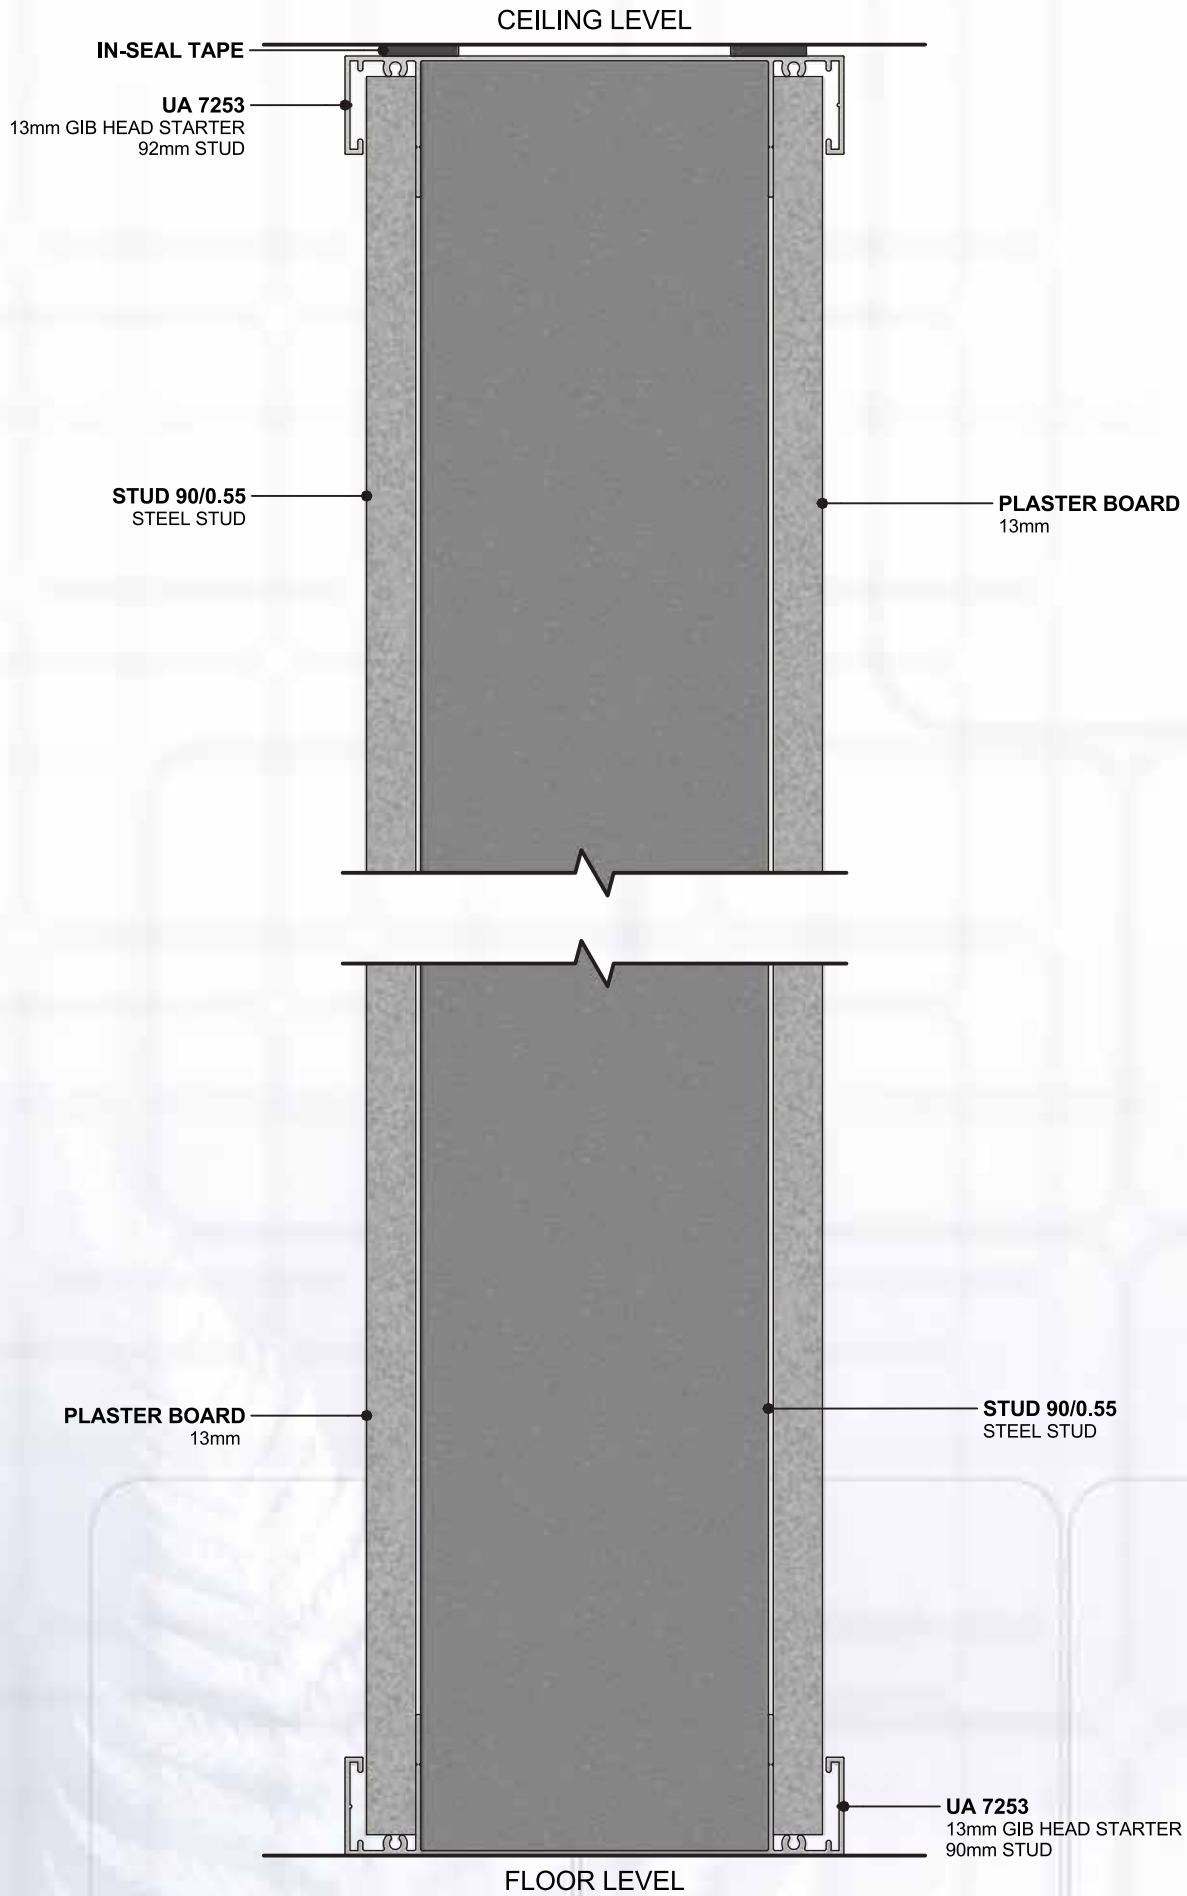

Installation Reference Details

www.ullrich.com.au
 AUS 1300 650 075
 www.ullrich.co.nz
 NZL 0800 500 338
 NOTE: NOT ALL ALUMINIUM EXTRUSIONS ARE AVAILABLE EX-STOCK. CHECK WITH YOUR LOCAL BRANCH FOR ADVICE ON AVAILABILITY


ULLRICH ALUMINIUM DESIGNER 2000 SERIES 132 92mm - STEEL STUD WALL

1.1.B SHEET
 VERTICAL CROSS SECTION DETAIL
 SCALE - 1:2 ISSUE DATE - 16/01/2014



Installation Reference Details

www.ullrich.co.nz
NZL 0800 500 338
www.ullrich.com.au
AUS 1300 650 075
NOTE: NOT ALL ALUMINIUM EXTRUSIONS ARE AVAILABLE EX-STOCK. CHECK WITH YOUR LOCAL BRANCH FOR ADVICE ON AVAILABILITY

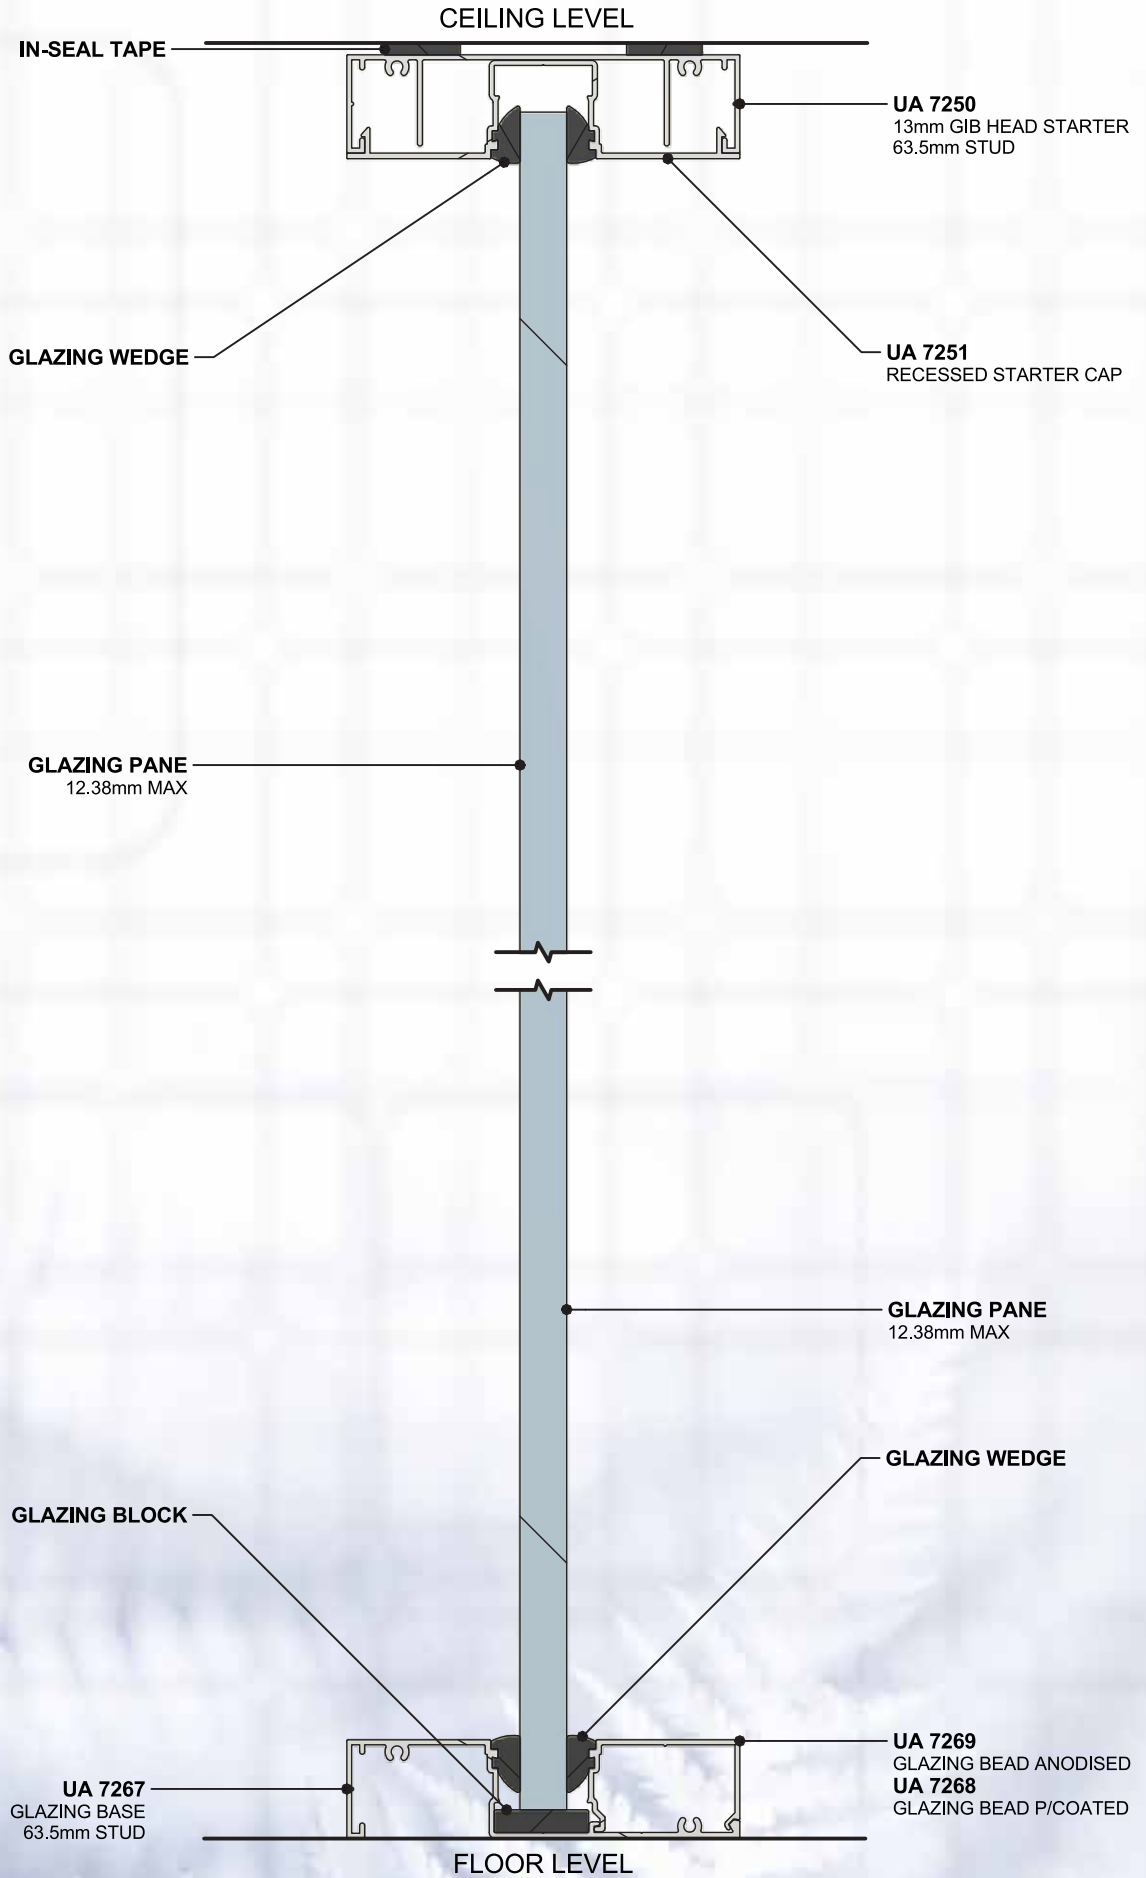


ULLRICH ALUMINIUM DESIGNER 2000 SERIES 104 63.5mm - FULL HEIGHT GLAZING

1.2.A SHEET
VERTICAL CROSS SECTION DETAIL
SCALE - 1:2 ISSUE DATE - 16/01/2014



Installation Reference Details


www.ullrich.com.au
 AUS 1300 650 075
 www.ullrich.co.nz
 NZL 0800 500 338
 NOTE: NOT ALL ALUMINIUM EXTRUSIONS ARE AVAILABLE EX-STOCK. CHECK WITH YOUR LOCAL BRANCH FOR ADVICE ON AVAILABILITY.

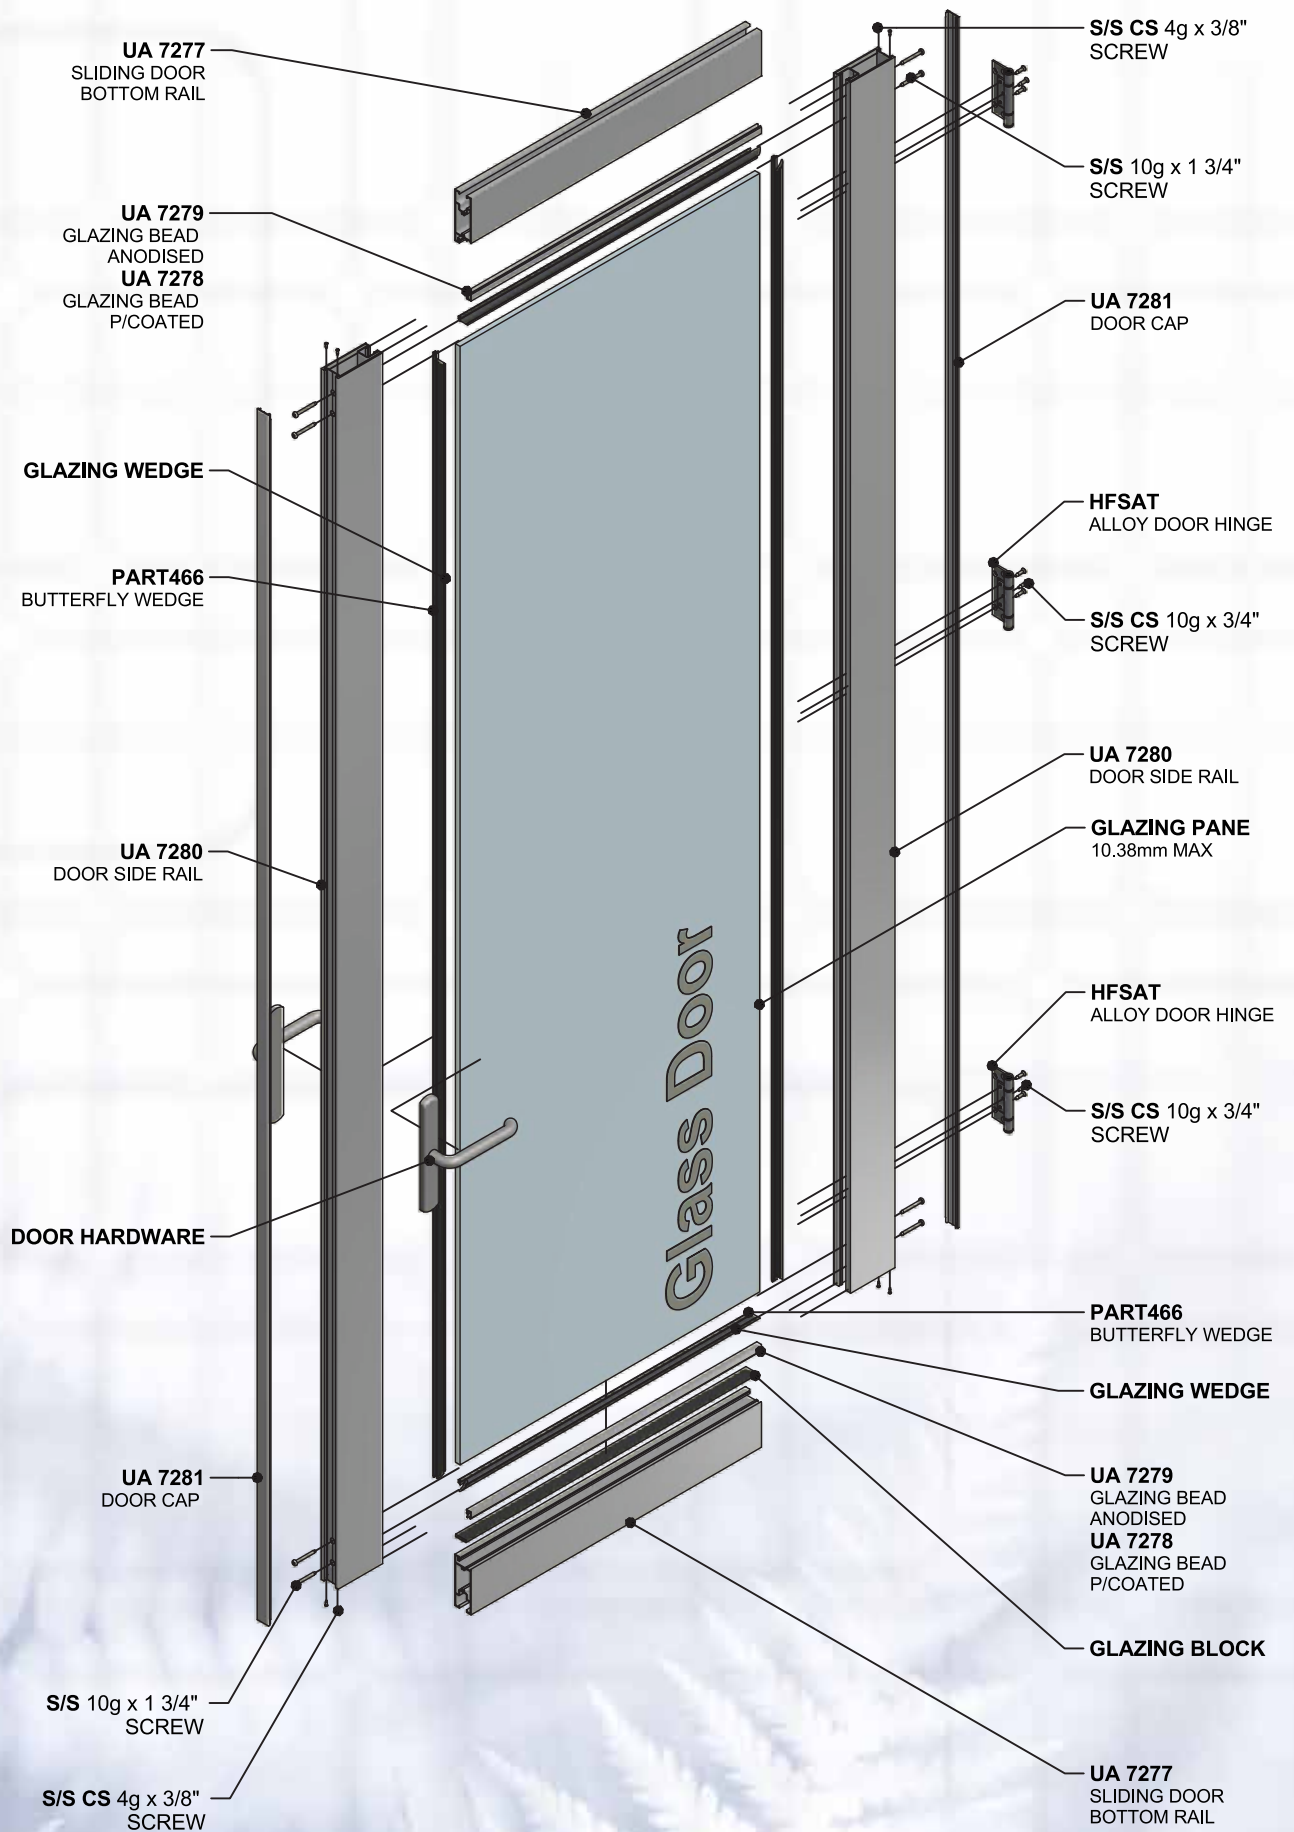

ULLRICH ALUMINIUM DESIGNER 2000 SERIES FULL HEIGHT GLASS DOOR

1.3.A SHEET
 EXPLODED DETAIL
 SCALE - 1:2 ISSUE DATE - 16/01/2014

Installation Reference Details

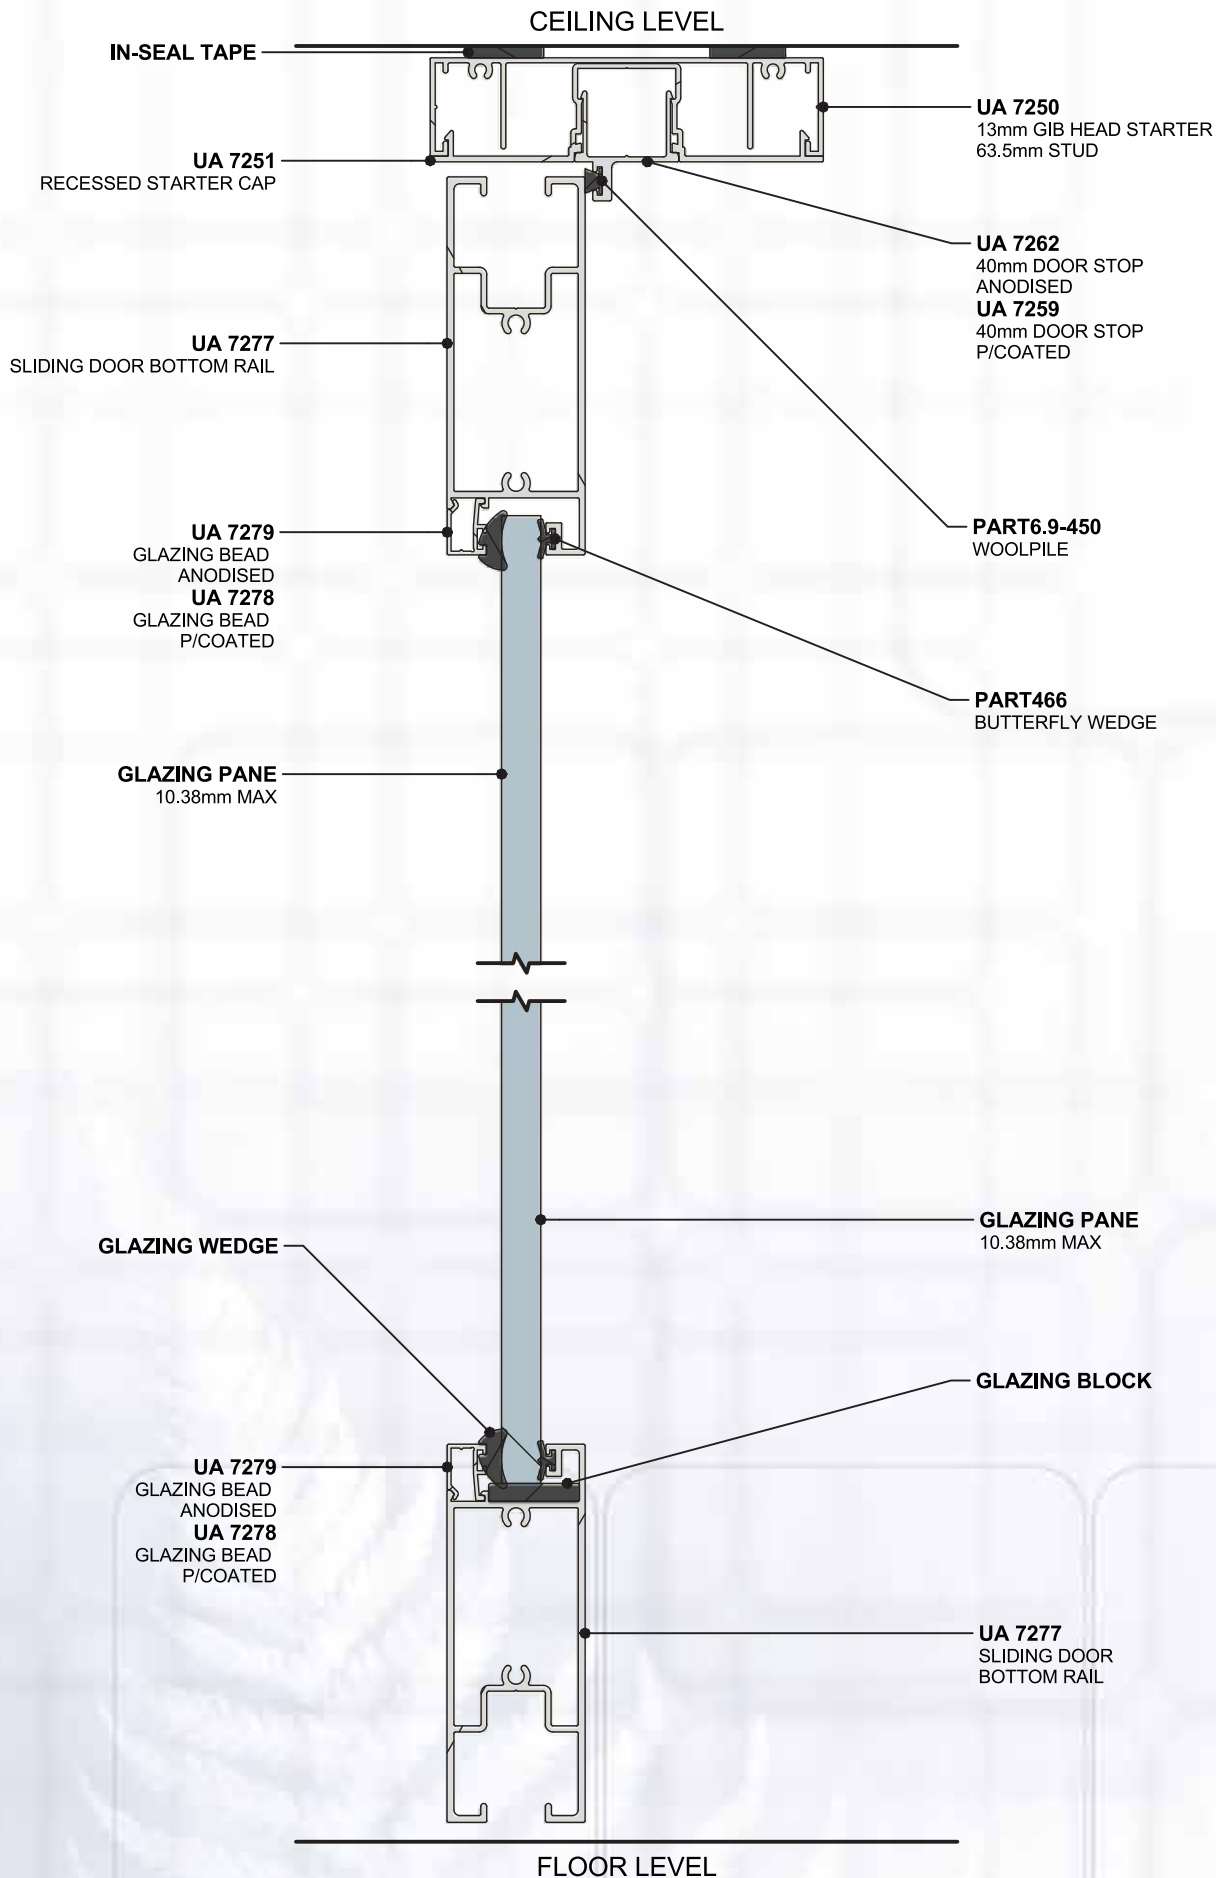

www.ullrich.com.au
AUS 1300 650 075
 www.ullrich.co.nz
NZL 0800 500 338
NOTE: NOT ALL ALUMINIUM EXTRUSIONS ARE AVAILABLE EX-STOCK. CHECK WITH YOUR LOCAL BRANCH FOR ADVICE ON AVAILABILITY



ULLRICH ALUMINIUM DESIGNER 2000 SERIES 104 63.5mm - FULL HEIGHT GLASS DOOR

1.3.B SHEET
 VERTICAL CROSS SECTION DETAIL
 SCALE - 1:2 ISSUE DATE - 16/01/2014



Installation Reference Details

www.ullrich.com.au
 AUS 1300 650 075
 www.ullrich.co.nz
 NZL 0800 500 338
 NOTE: NOT ALL ALUMINIUM EXTRUSIONS ARE AVAILABLE EX-STOCK. CHECK WITH YOUR LOCAL BRANCH FOR ADVICE ON AVAILABILITY.

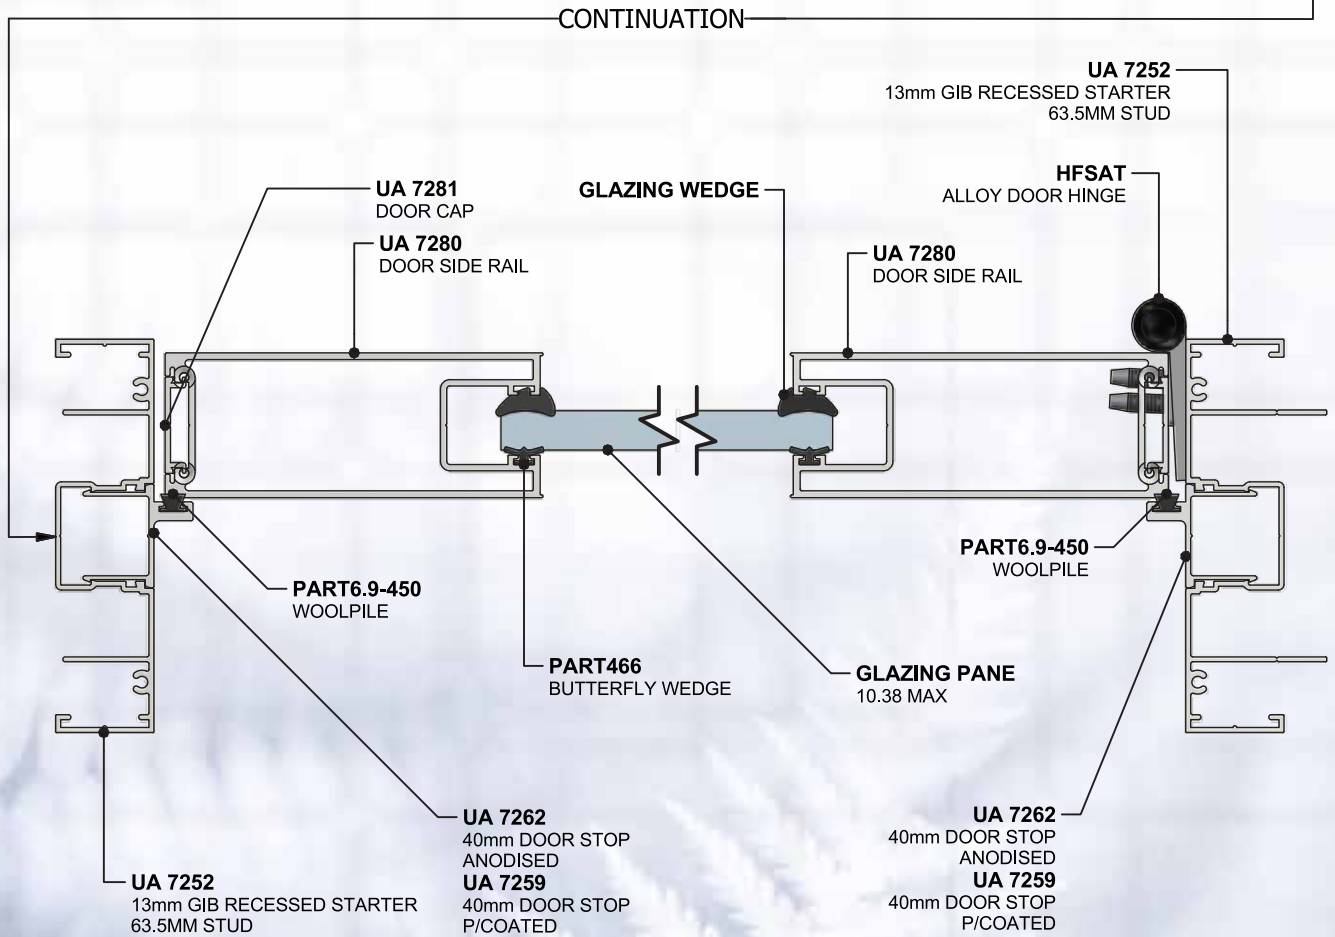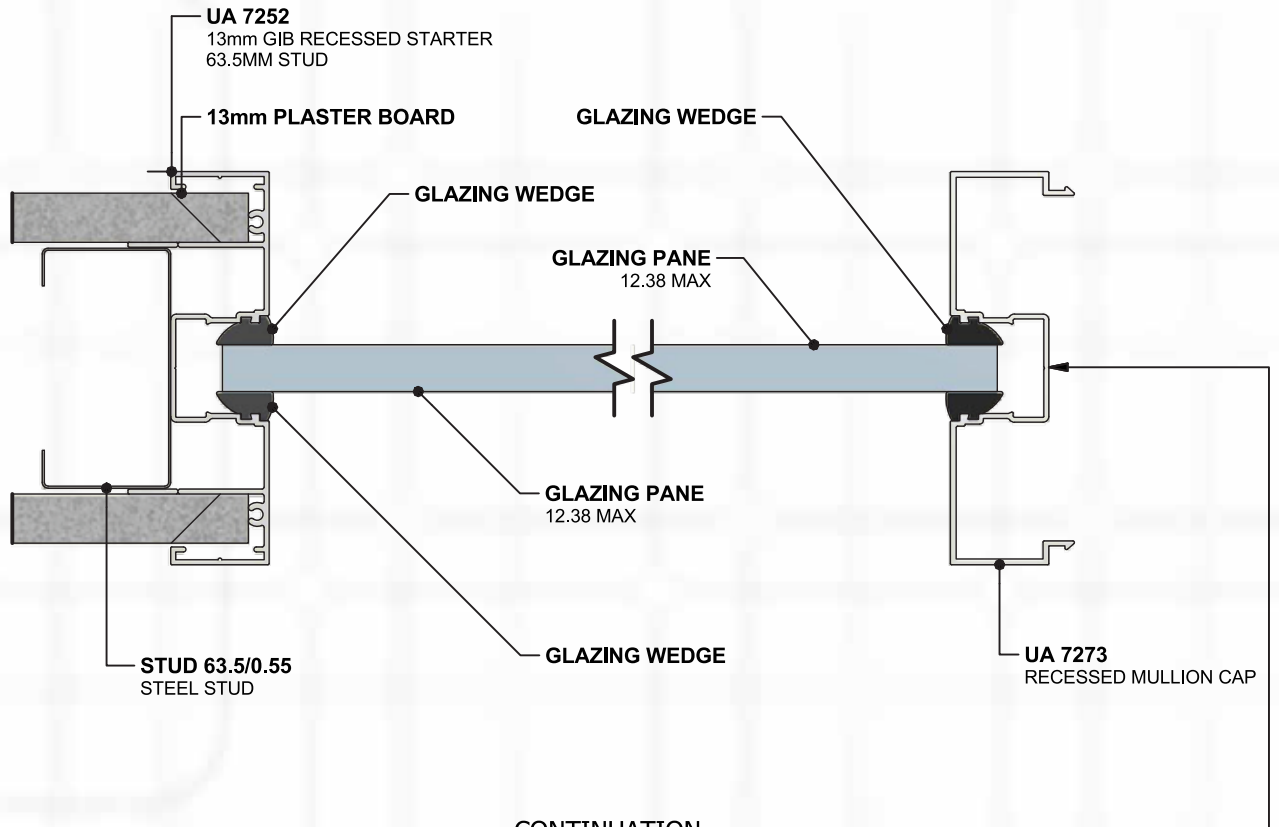


ULLRICH ALUMINIUM DESIGNER 2000 SERIES 104 63.5mm - GLAZING / GLASS DOOR

1.3.C SHEET
 HORIZONTAL CROSS SECTION DETAIL
 SCALE - 1:2 ISSUE DATE - 16/01/2014



Installation Reference Details

www.ullrich.com.au
 AUS 1300 650 075
 www.ullrich.co.nz
 NZL 0800 500 338
 NOTE: NOT ALL ALUMINIUM EXTRUSIONS ARE AVAILABLE EX-STOCK. CHECK WITH YOUR LOCAL BRANCH FOR ADVICE ON AVAILABILITY

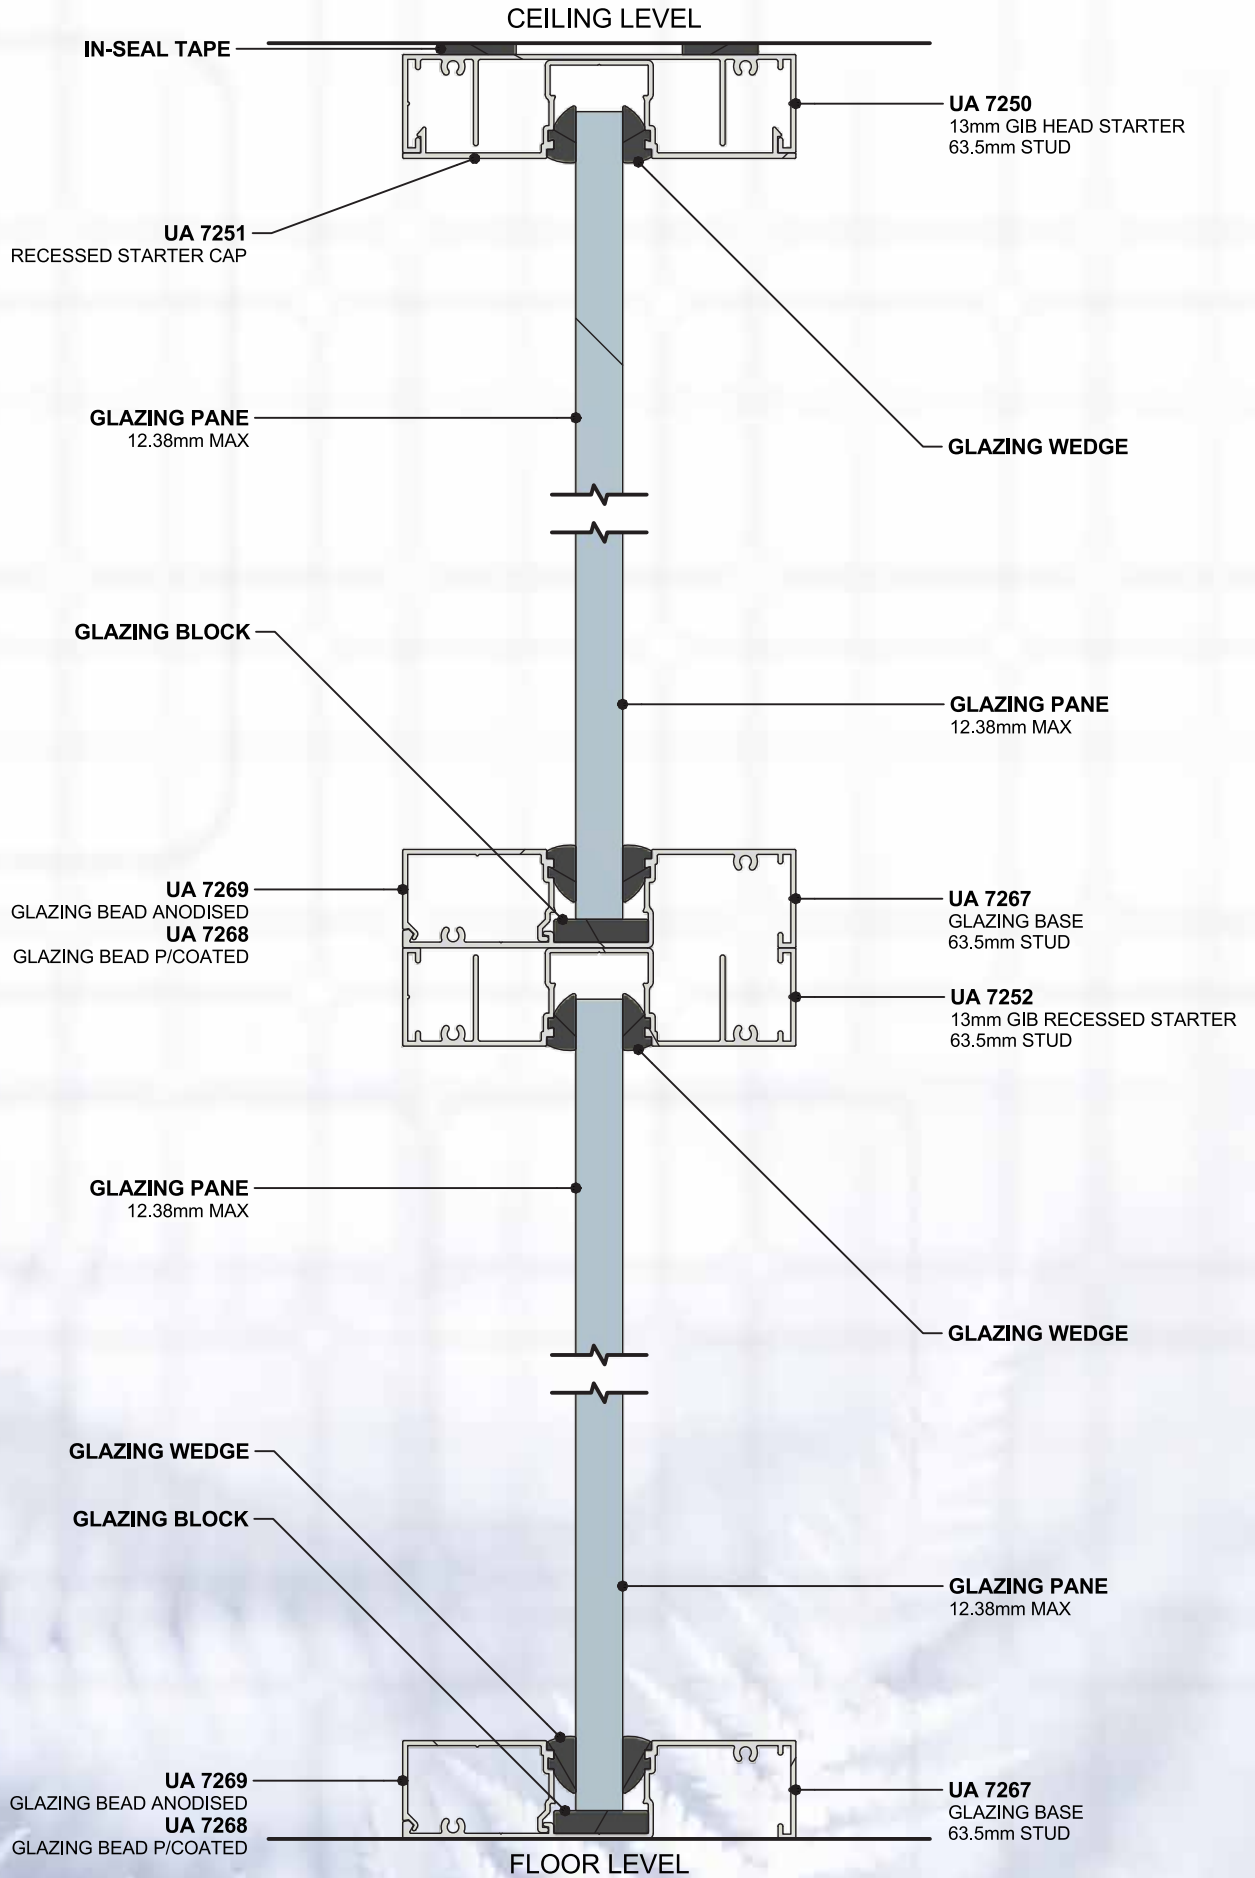


ULLRICH ALUMINIUM DESIGNER 2000 SERIES 104 63.5mm - TRANSOM GLAZING

1.4.A SHEET
 VERTICAL CROSS SECTION DETAIL
 SCALE - 1:2 ISSUE DATE - 16/01/2014

Installation Reference Details

www.ullrich.com.au
 AUS 1300 650 075
 www.ullrich.co.nz
 NZL 0800 500 338
 NOTE: NOT ALL ALUMINIUM EXTRUSIONS ARE AVAILABLE EX-STOCK. CHECK WITH YOUR LOCAL BRANCH FOR ADVICE ON AVAILABILITY

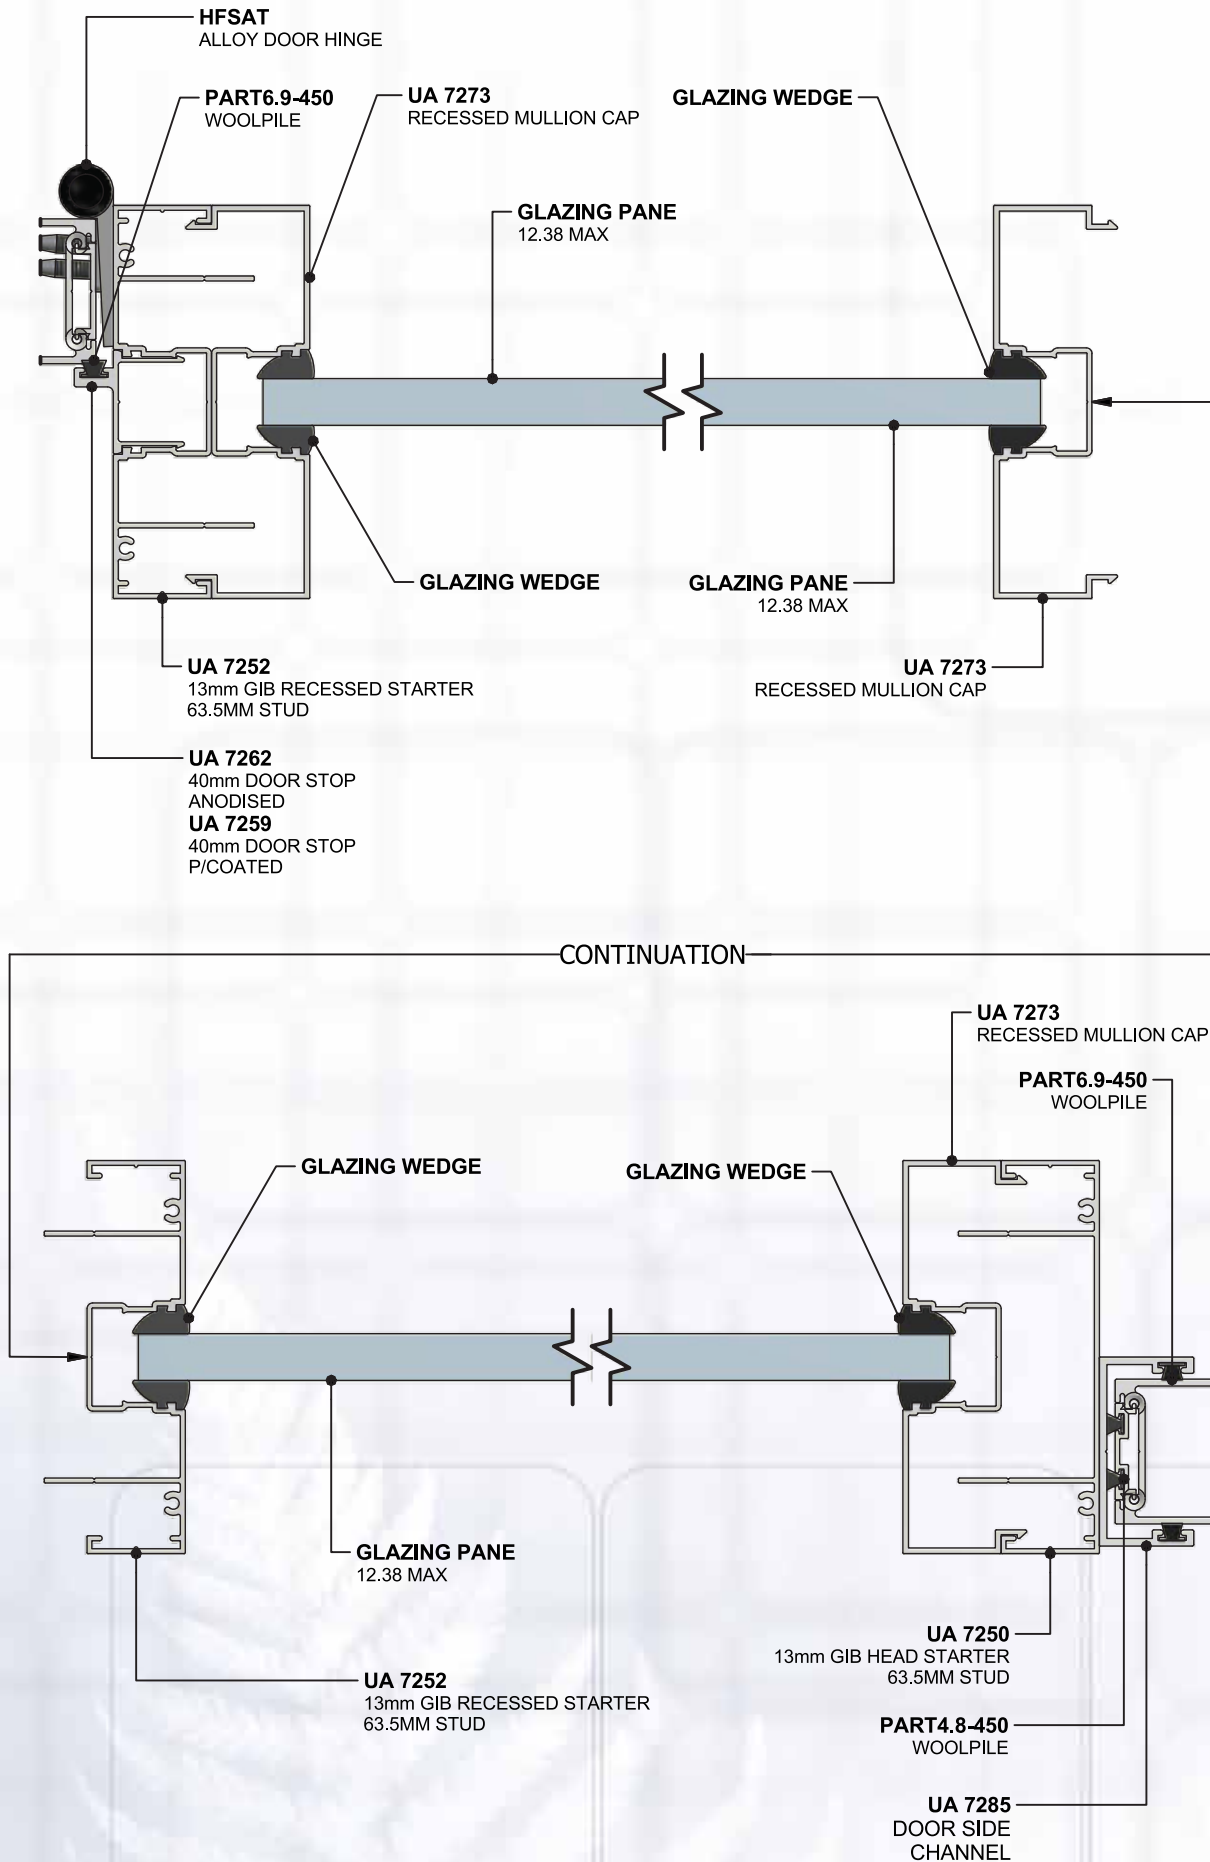


ULLRICH ALUMINIUM DESIGNER 2000 SERIES 104 63.5mm - GLAZING

1.4.B SHEET
 HORIZONTAL CROSS SECTION DETAIL
 SCALE - 1:2 ISSUE DATE - 16/01/2014





Installation Reference Details

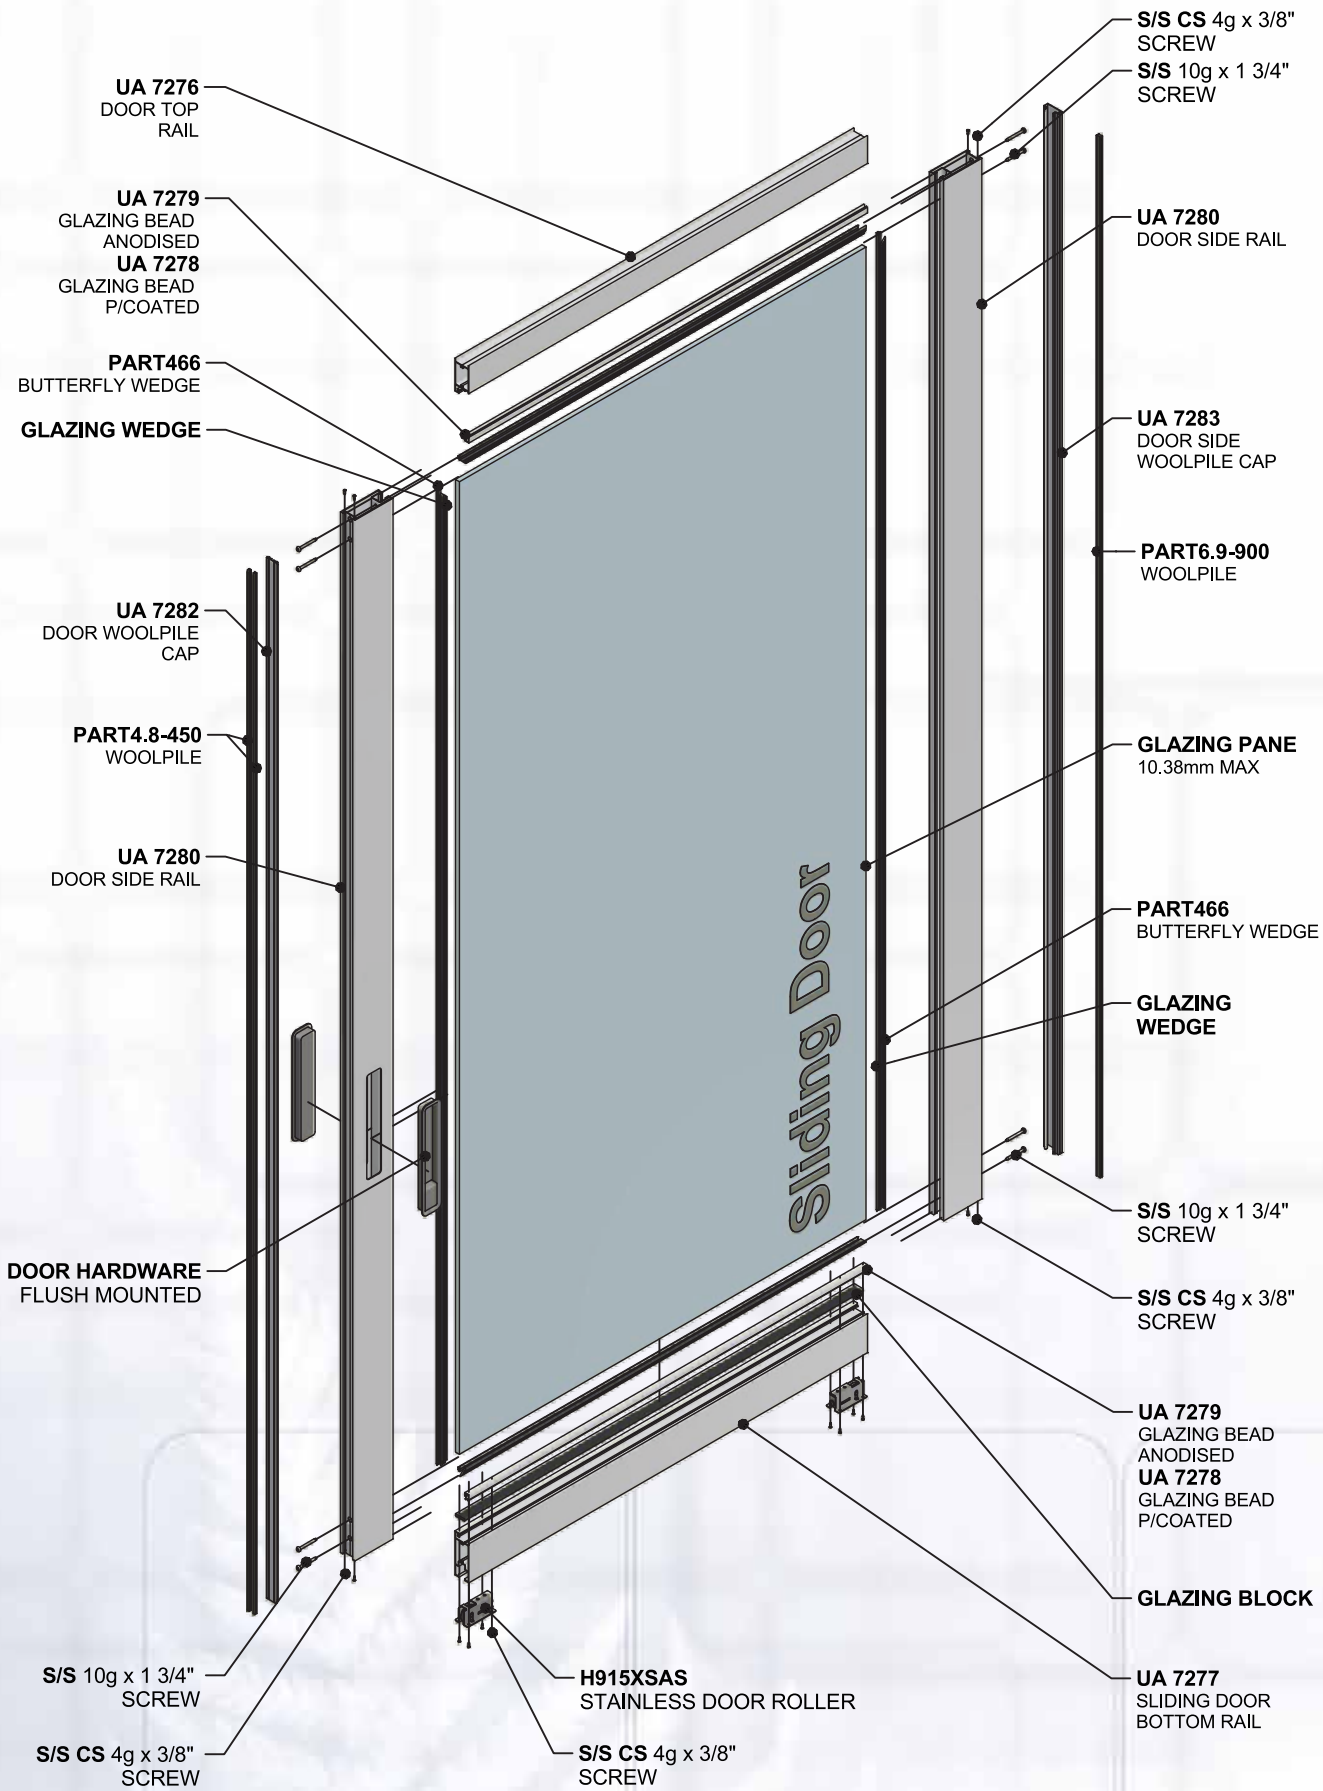

www.ullrich.com.au
AUS 1300 650 075
 www.ullrich.co.nz
NZL 0800 500 338
NOTE: NOT ALL ALUMINIUM EXTRUSIONS ARE AVAILABLE EX-STOCK. CHECK WITH YOUR LOCAL BRANCH FOR ADVICE ON AVAILABILITY.


ULLRICH ALUMINIUM DESIGNER 2000 SERIES 104 63.5mm - FULL HEIGHT GLASS SLIDING DOOR

1.5.A SHEET
 EXPLODED DETAIL
 SCALE - 1:14 ISSUE DATE - 16/01/2014



Installation Reference Details

www.ullrich.com.au
 AUS 1300 650 075
 www.ullrich.co.nz
 NZL 0800 500 338
 NOTE: NOT ALL ALUMINIUM EXTRUSIONS ARE AVAILABLE EX-STOCK. CHECK WITH YOUR LOCAL BRANCH FOR ADVICE ON AVAILABILITY

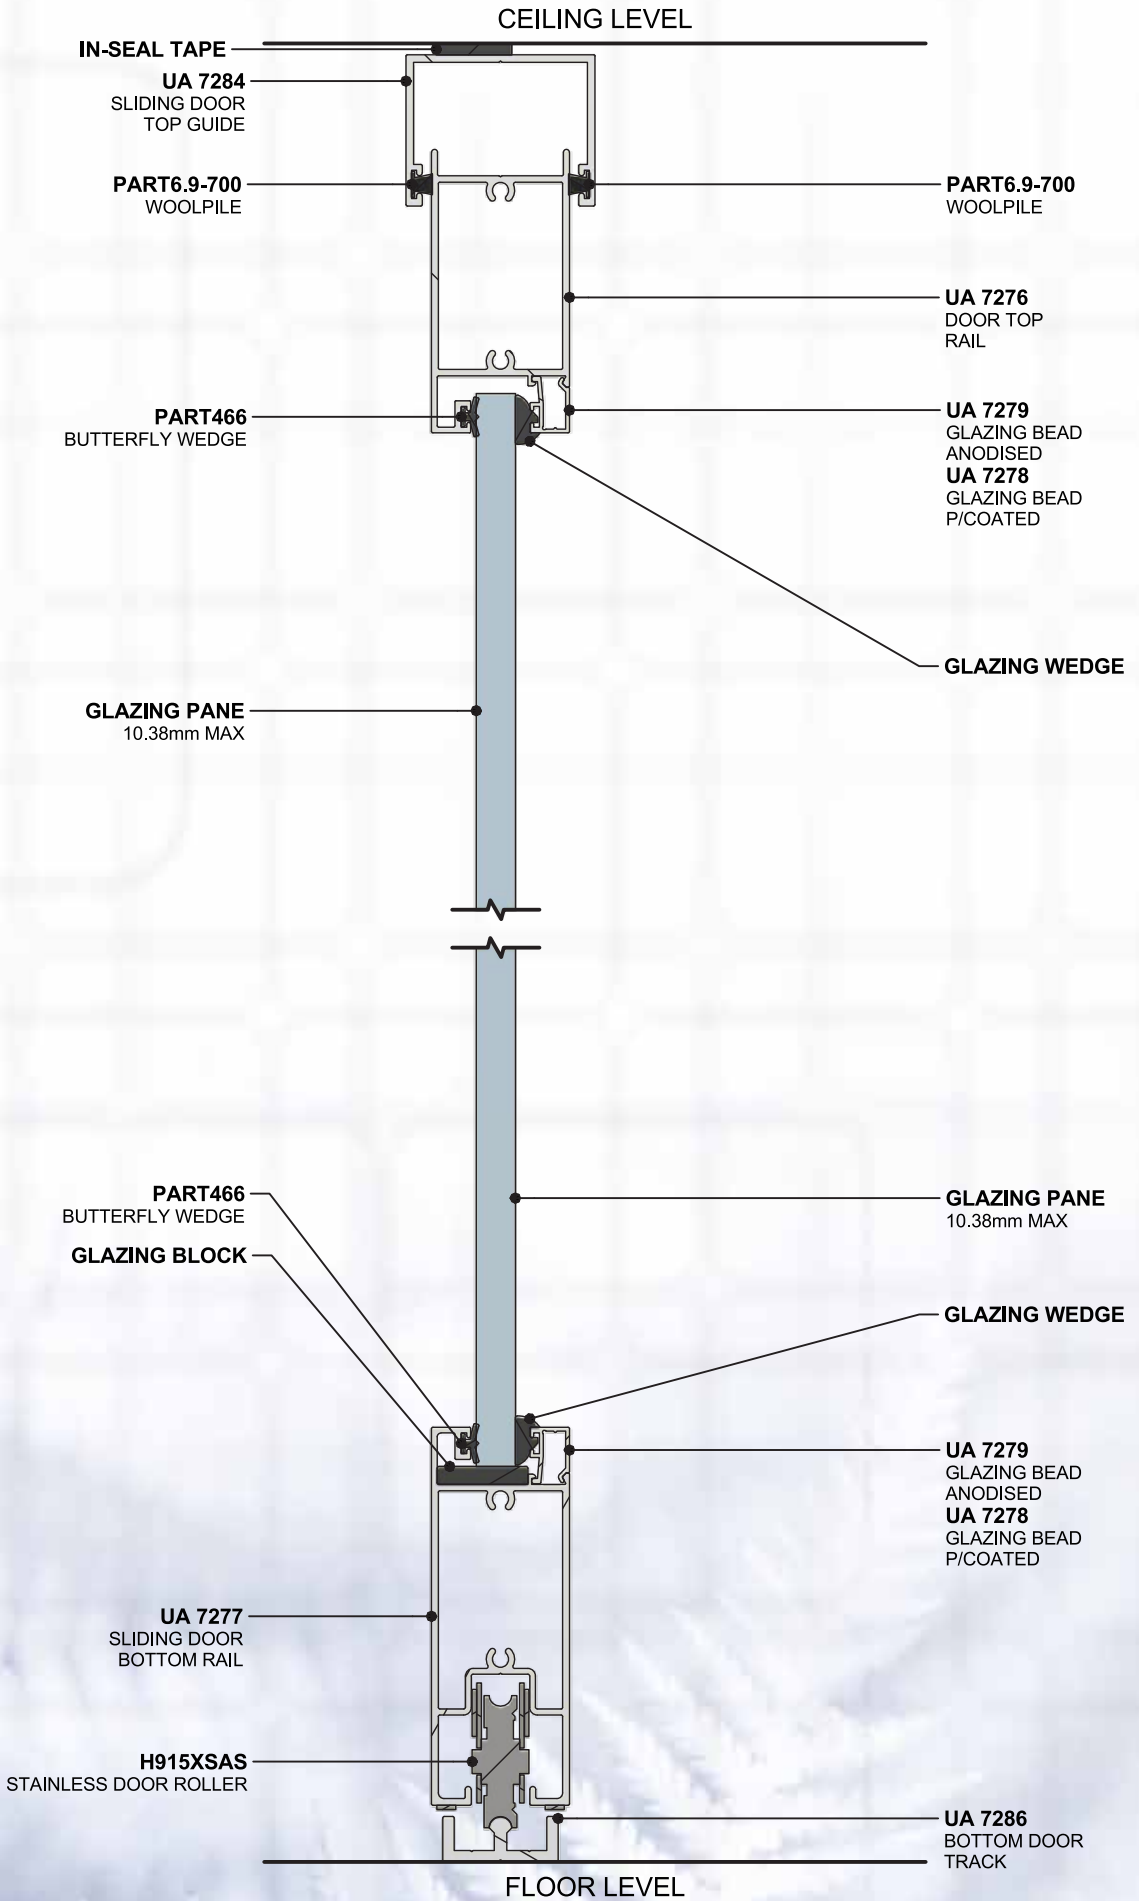


ULLRICH ALUMINIUM DESIGNER 2000 SERIES 104 63.5mm - FULL HEIGHT GLASS SLIDING DOOR

1.5.B SHEET
 VERTICAL CROSS SECTION DETAIL
 SCALE - 1:2 ISSUE DATE - 16/01/2014




Installation Reference Details

www.ullrich.com.au
 AUS 1300 650 075
 www.ullrich.co.nz
 NZL 0800 500 338
 NOTE: NOT ALL ALUMINIUM EXTRUSIONS ARE AVAILABLE EX-STOCK. CHECK WITH YOUR LOCAL BRANCH FOR ADVICE ON AVAILABILITY

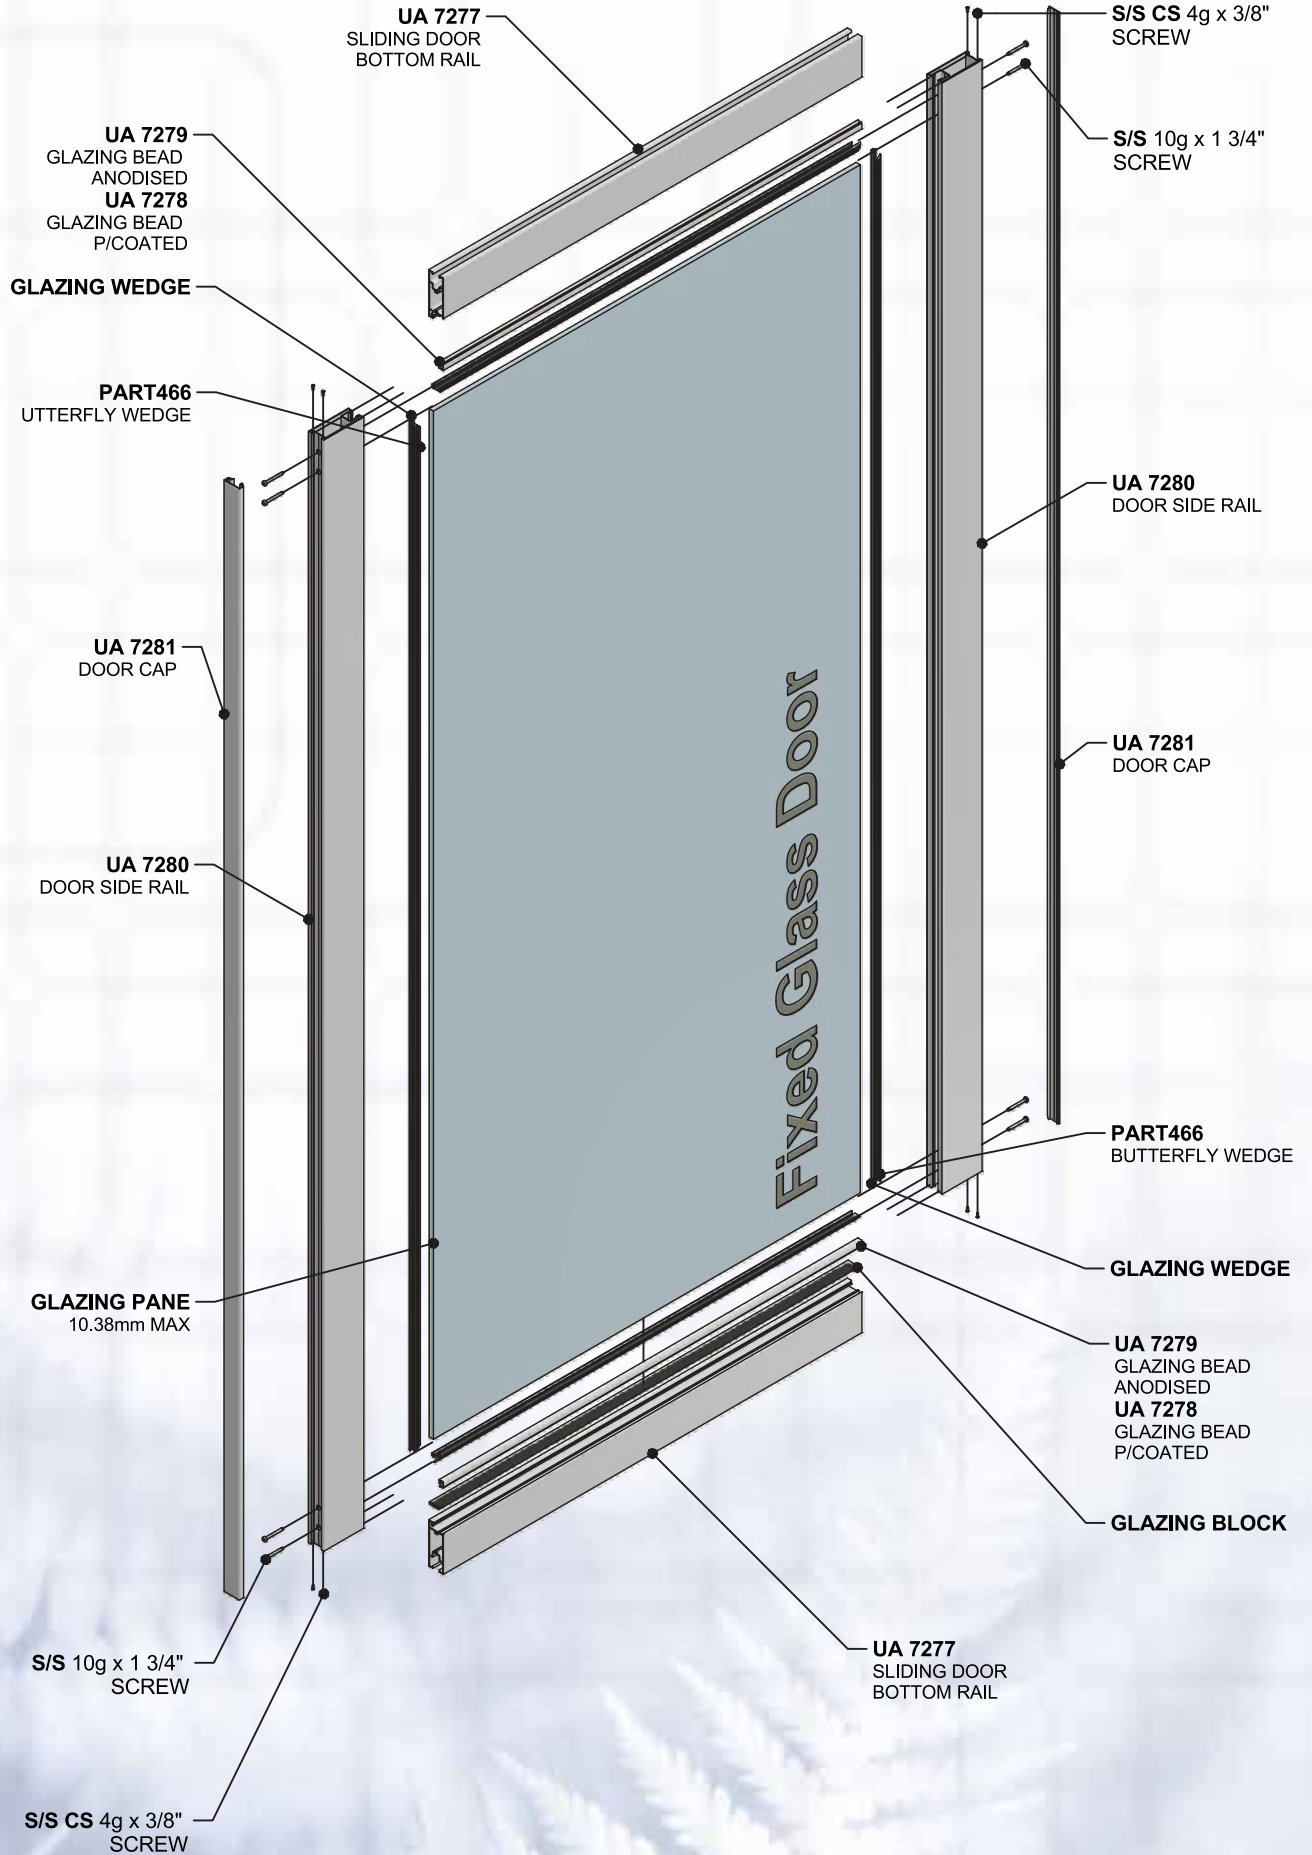

ULLRICH ALUMINIUM
DESIGNER 2000 SERIES 104 63.5mm - FULL HEIGHT FIXED GLASS DOOR

1.6.A SHEET
 EXPLODED DETAIL
 SCALE - 1:2 ISSUE DATE - 16/01/2014

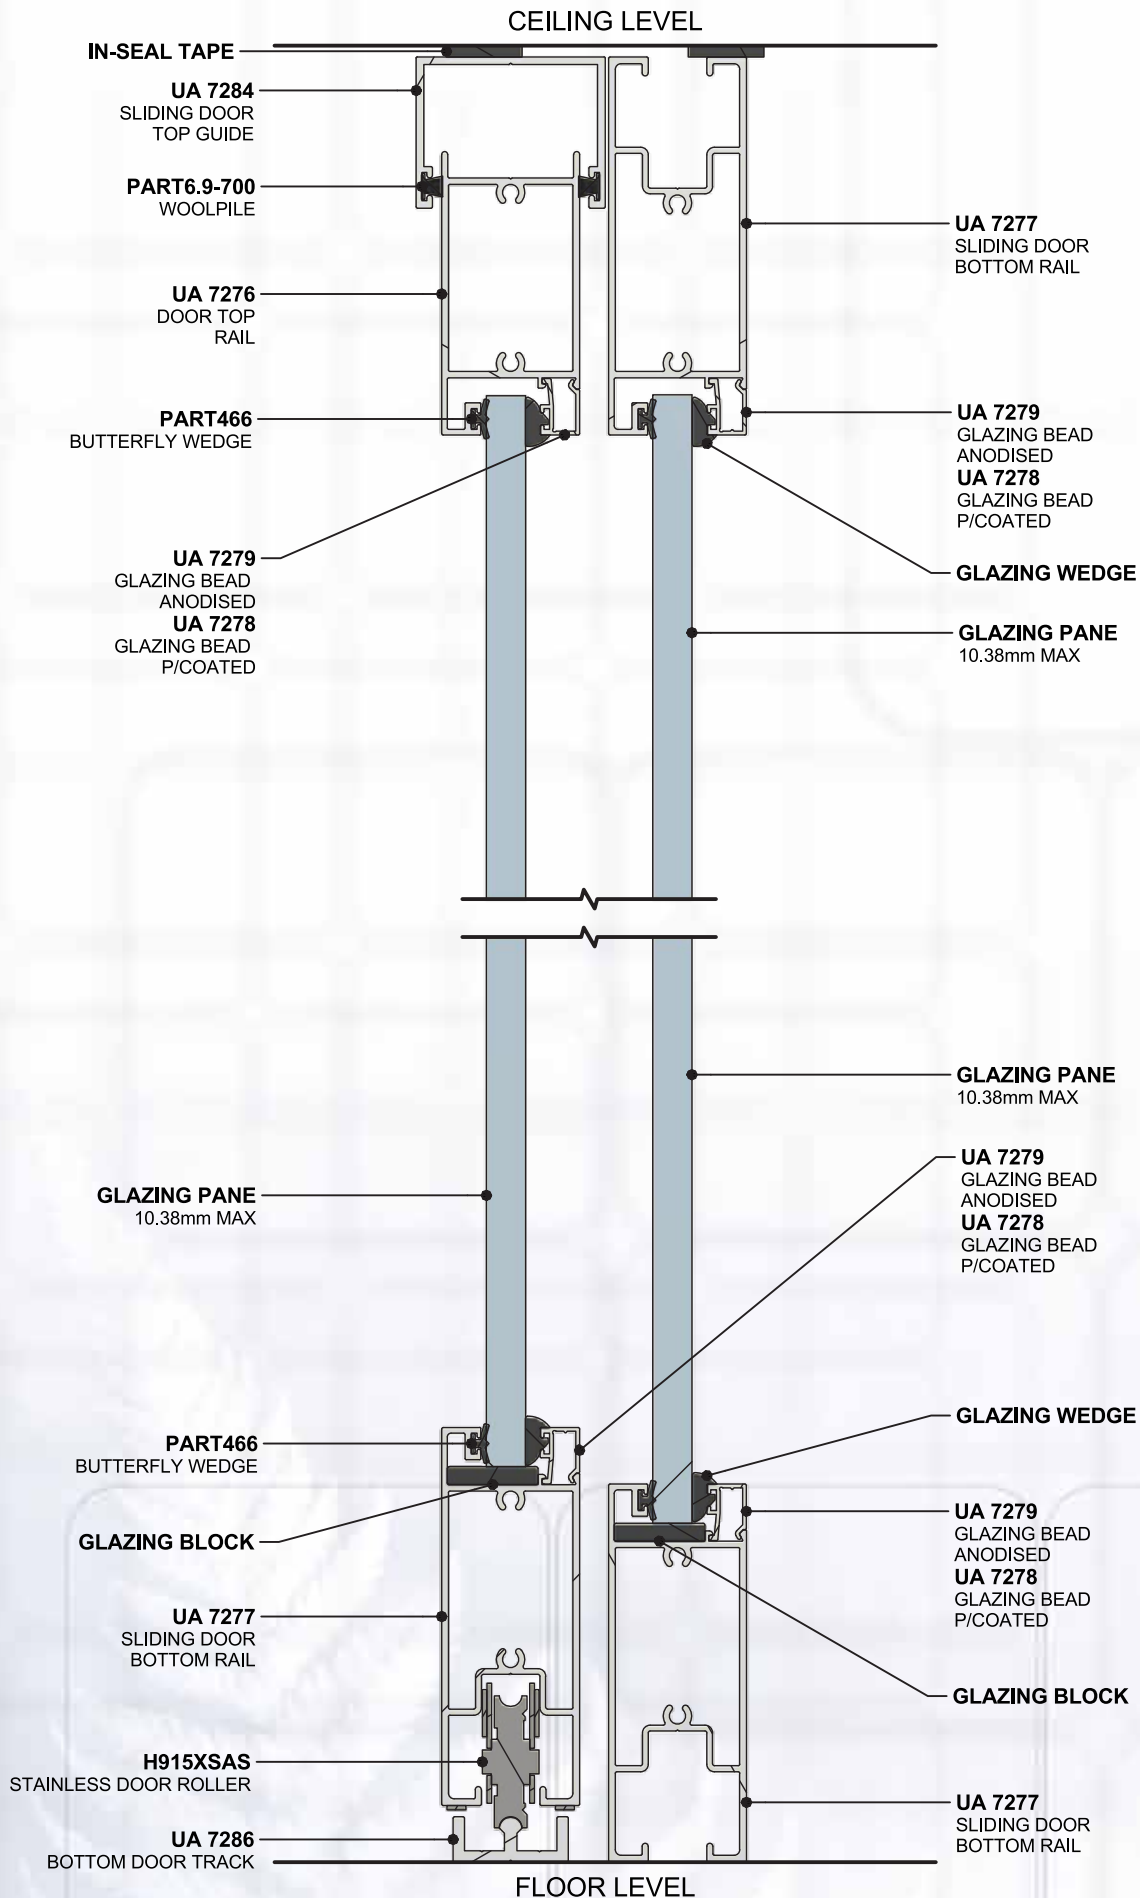

Installation Reference Details

www.ullrich.com.au
 AUS 1300 650 075
 www.ullrich.co.nz
 NZL 0800 500 338
 NOTE: NOT ALL ALUMINIUM EXTRUSIONS ARE AVAILABLE EX-STOCK. CHECK WITH YOUR LOCAL BRANCH FOR ADVICE ON AVAILABILITY


ULLRICH ALUMINIUM DESIGNER 2000 SERIES 104 63.5mm - FULL HEIGHT FIXED GLASS DOOR

1.6.B SHEET
 VERTICAL CROSS SECTION DETAIL
 SCALE - 1:2 ISSUE DATE - 16/01/2014




Installation Reference Details


www.ullrich.com.au
 AUS 1300 650 075
 www.ullrich.co.nz
 NZL 0800 500 338
 NOTE: NOT ALL ALUMINIUM EXTRUSIONS ARE AVAILABLE EX-STOCK. CHECK WITH YOUR LOCAL BRANCH FOR ADVICE ON AVAILABILITY

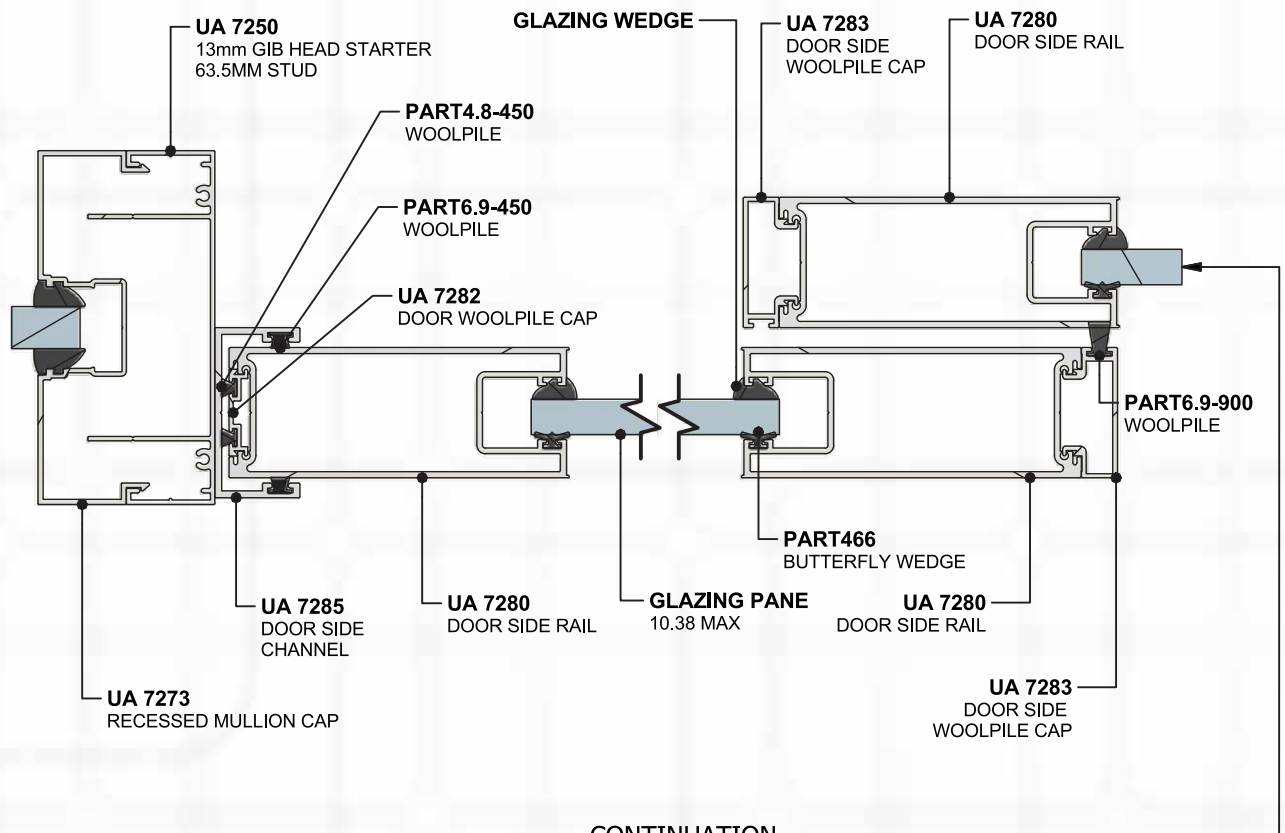

CONTINUATION

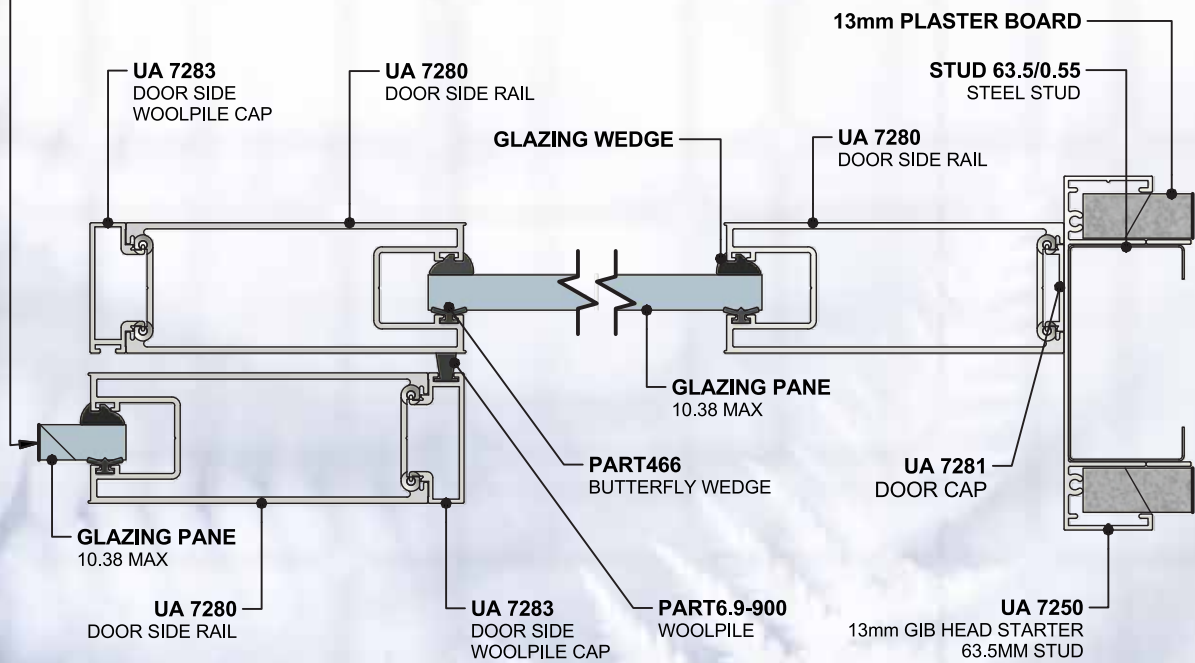

ULLRICH ALUMINIUM
DESIGNER 2000 SERIES 104 63.5mm - SLIDING GLASS / FIXED GLASS DOOR
1.6.C SHEET
 HORIZONTAL CROSS SECTION DETAIL
 SCALE - 1:2 ISSUE DATE - 16/01/2014

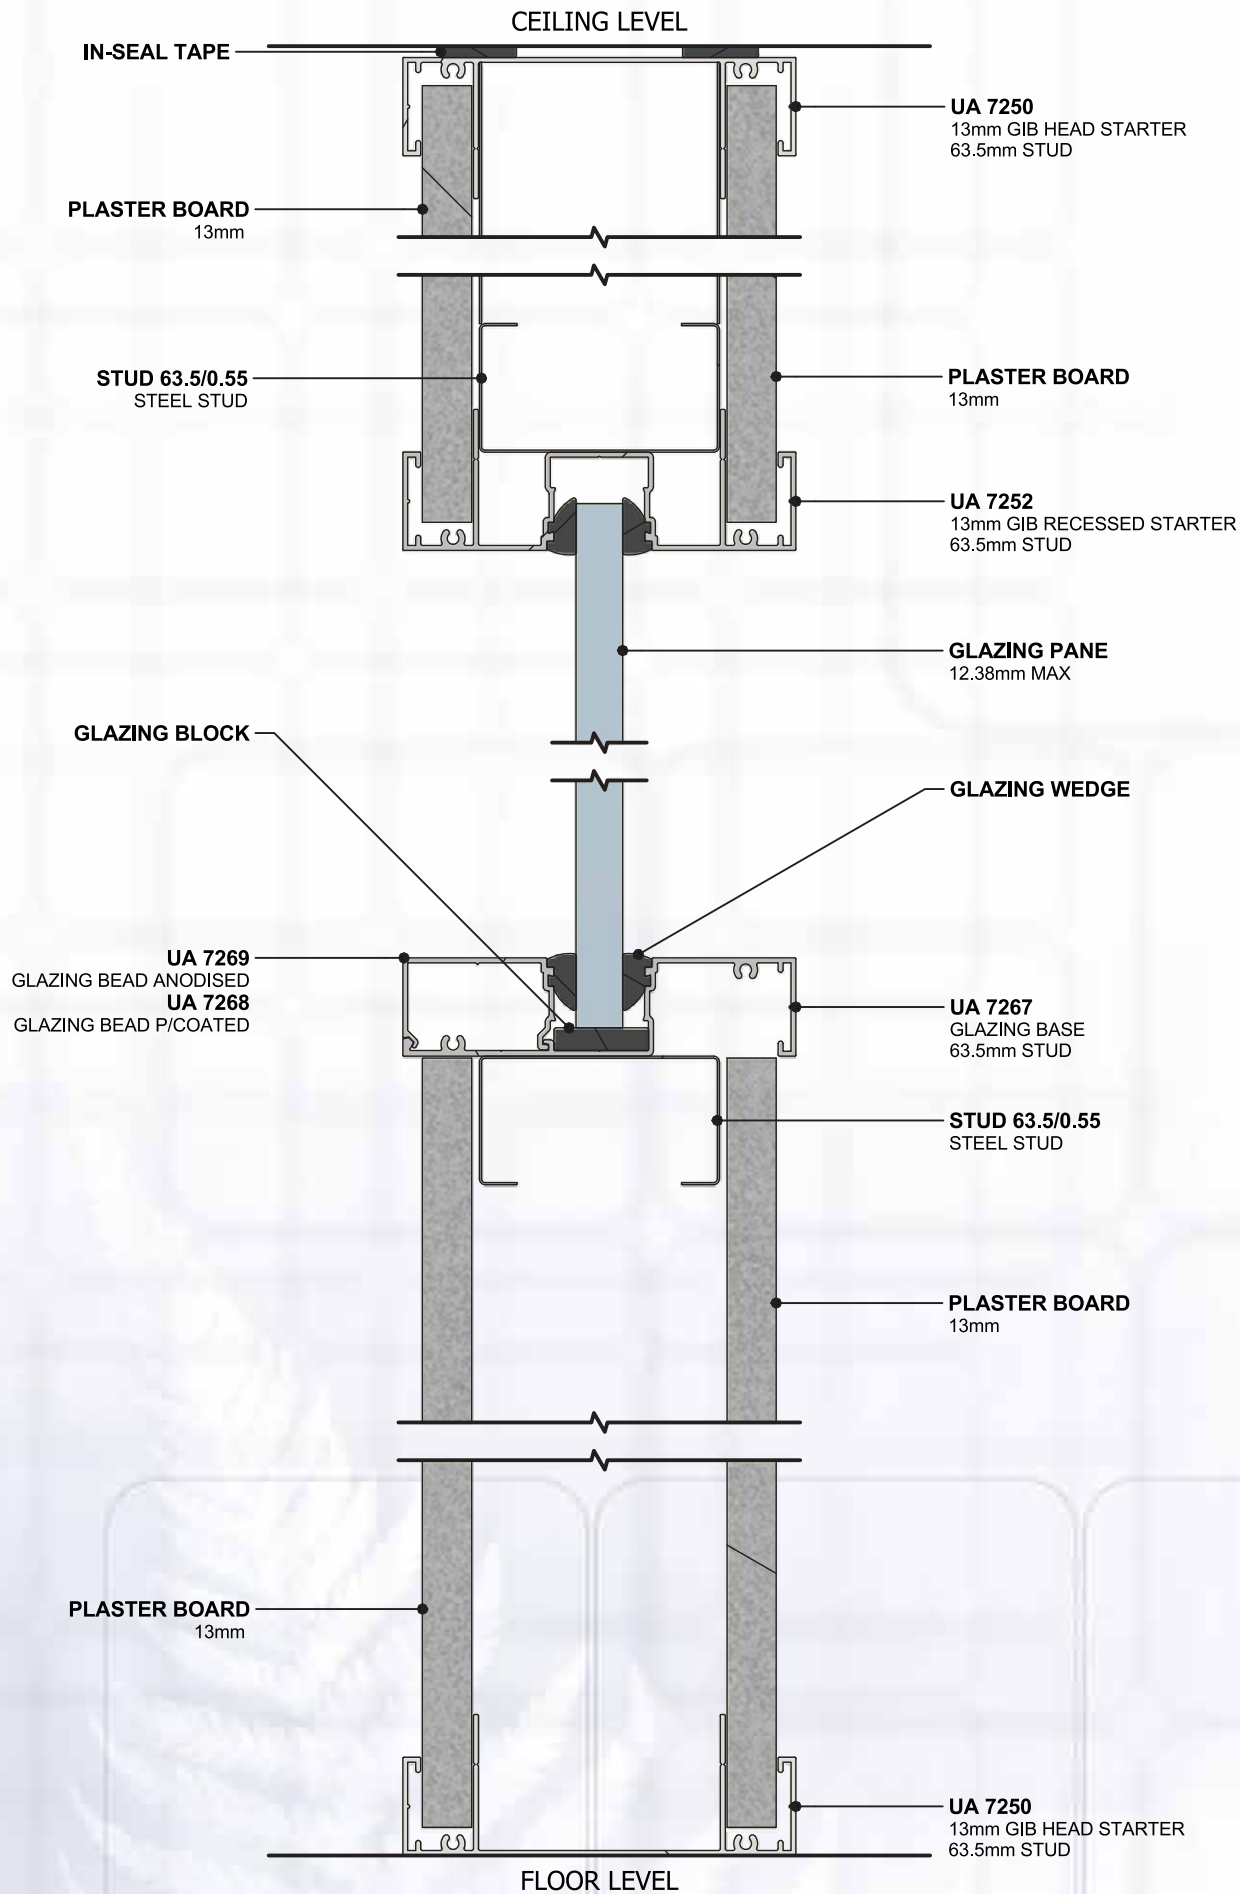

Installation Reference Details


www.ullrich.com.au
 AUS 1300 650 075
 www.ullrich.co.nz
 NZL 0800 500 338
 NOTE: NOT ALL ALUMINIUM EXTRUSIONS ARE AVAILABLE EX-STOCK. CHECK WITH YOUR LOCAL BRANCH FOR ADVICE ON AVAILABILITY

ULLRICH ALUMINIUM DESIGNER 2000 SERIES 104 63.5mm - HALF HEIGHT GLAZED WALL

1.7.A SHEET
 VERTICAL CROSS SECTION DETAIL
 SCALE - 1:2 ISSUE DATE - 16/01/2014





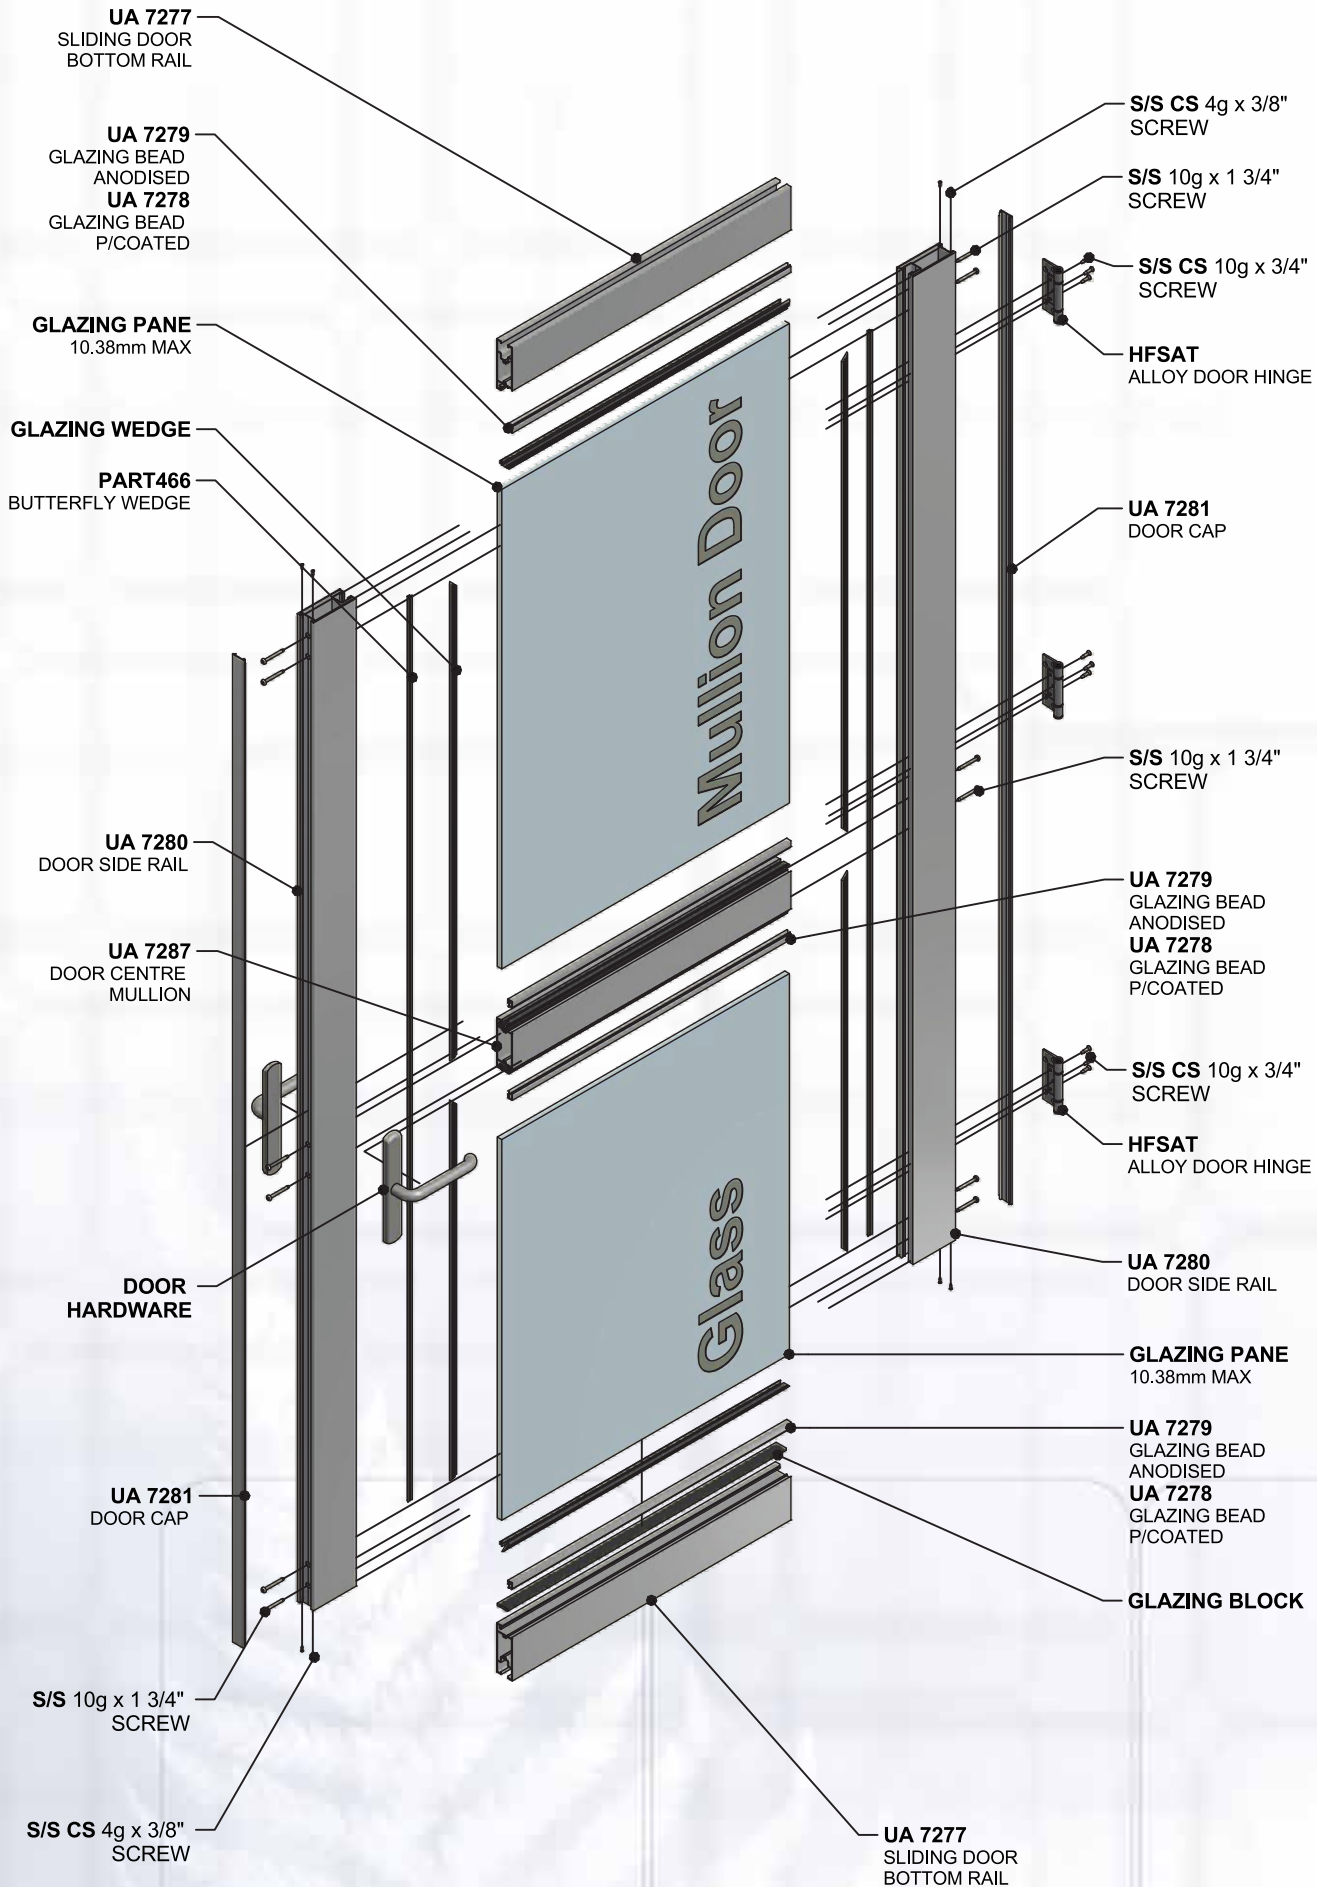

Installation Reference Details

www.ullrich.com.au
AUS 1300 650 075
 www.ullrich.co.nz
NZL 0800 500 338
NOTE: NOT ALL ALUMINIUM EXTRUSIONS ARE AVAILABLE EX-STOCK. CHECK WITH YOUR LOCAL BRANCH FOR ADVICE ON AVAILABILITY.


ULLRICH ALUMINIUM DESIGNER 2000 SERIES 104 63.5mm - GLASS MULLION DOOR

1.8.A SHEET
 EXPLODED DETAIL
 SCALE - 1:2 ISSUE DATE - 16/01/2014



Installation Reference Details


www.ullrich.com.au
 AUS 1300 650 075
 www.ullrich.co.nz
 NZL 0800 500 338
 NOTE: NOT ALL ALUMINIUM EXTRUSIONS ARE AVAILABLE EX-STOCK. CHECK WITH YOUR LOCAL BRANCH FOR ADVICE ON AVAILABILITY

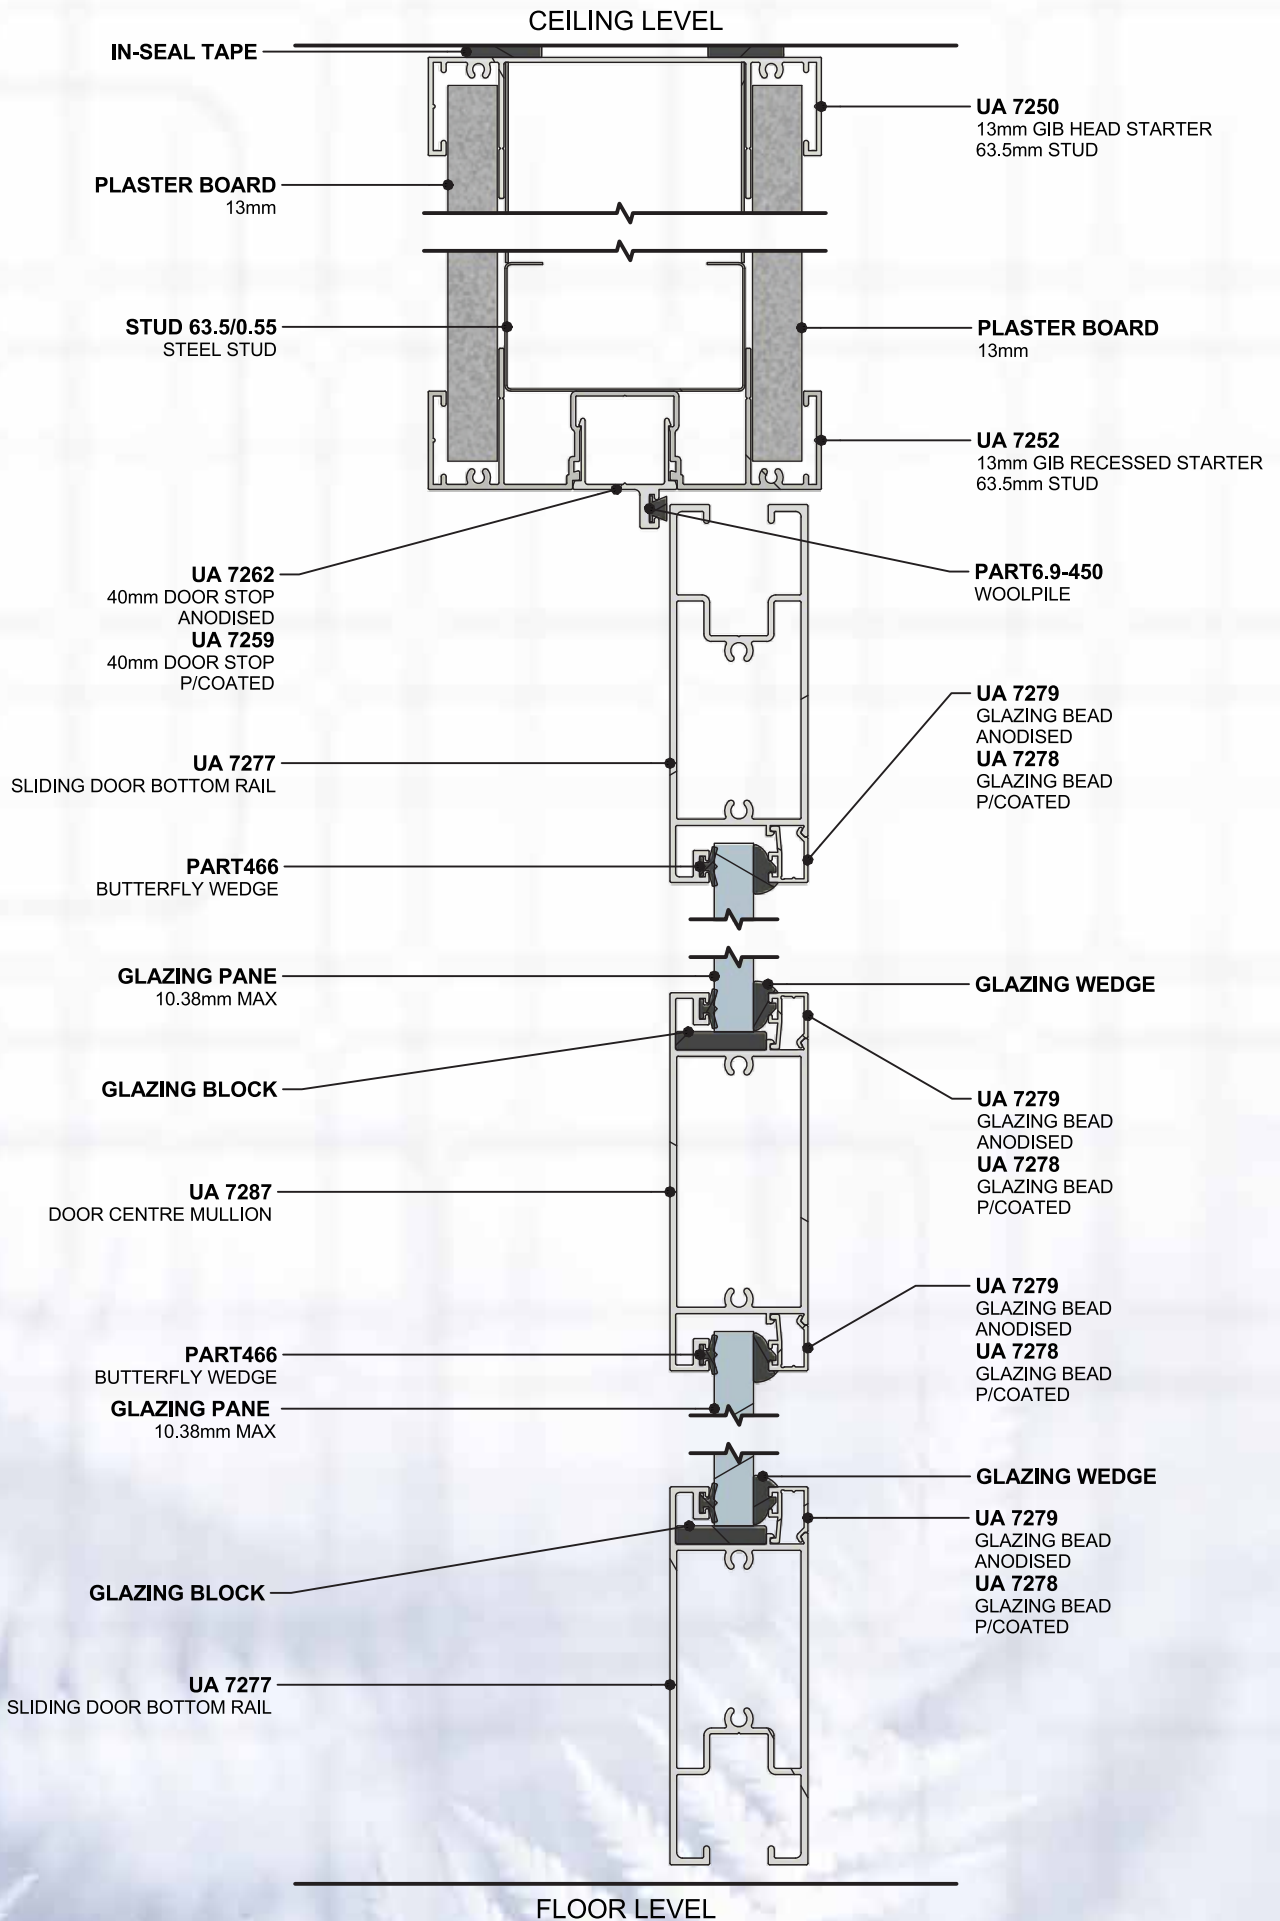

ULLRICH ALUMINIUM DESIGNER 2000 SERIES 104 63.5mm - GLASS MULLION DOOR

1.8.B SHEET
 VERTICAL CROSS SECTION DETAIL
 SCALE - 1:2 ISSUE DATE - 16/01/2014

Installation Reference Details

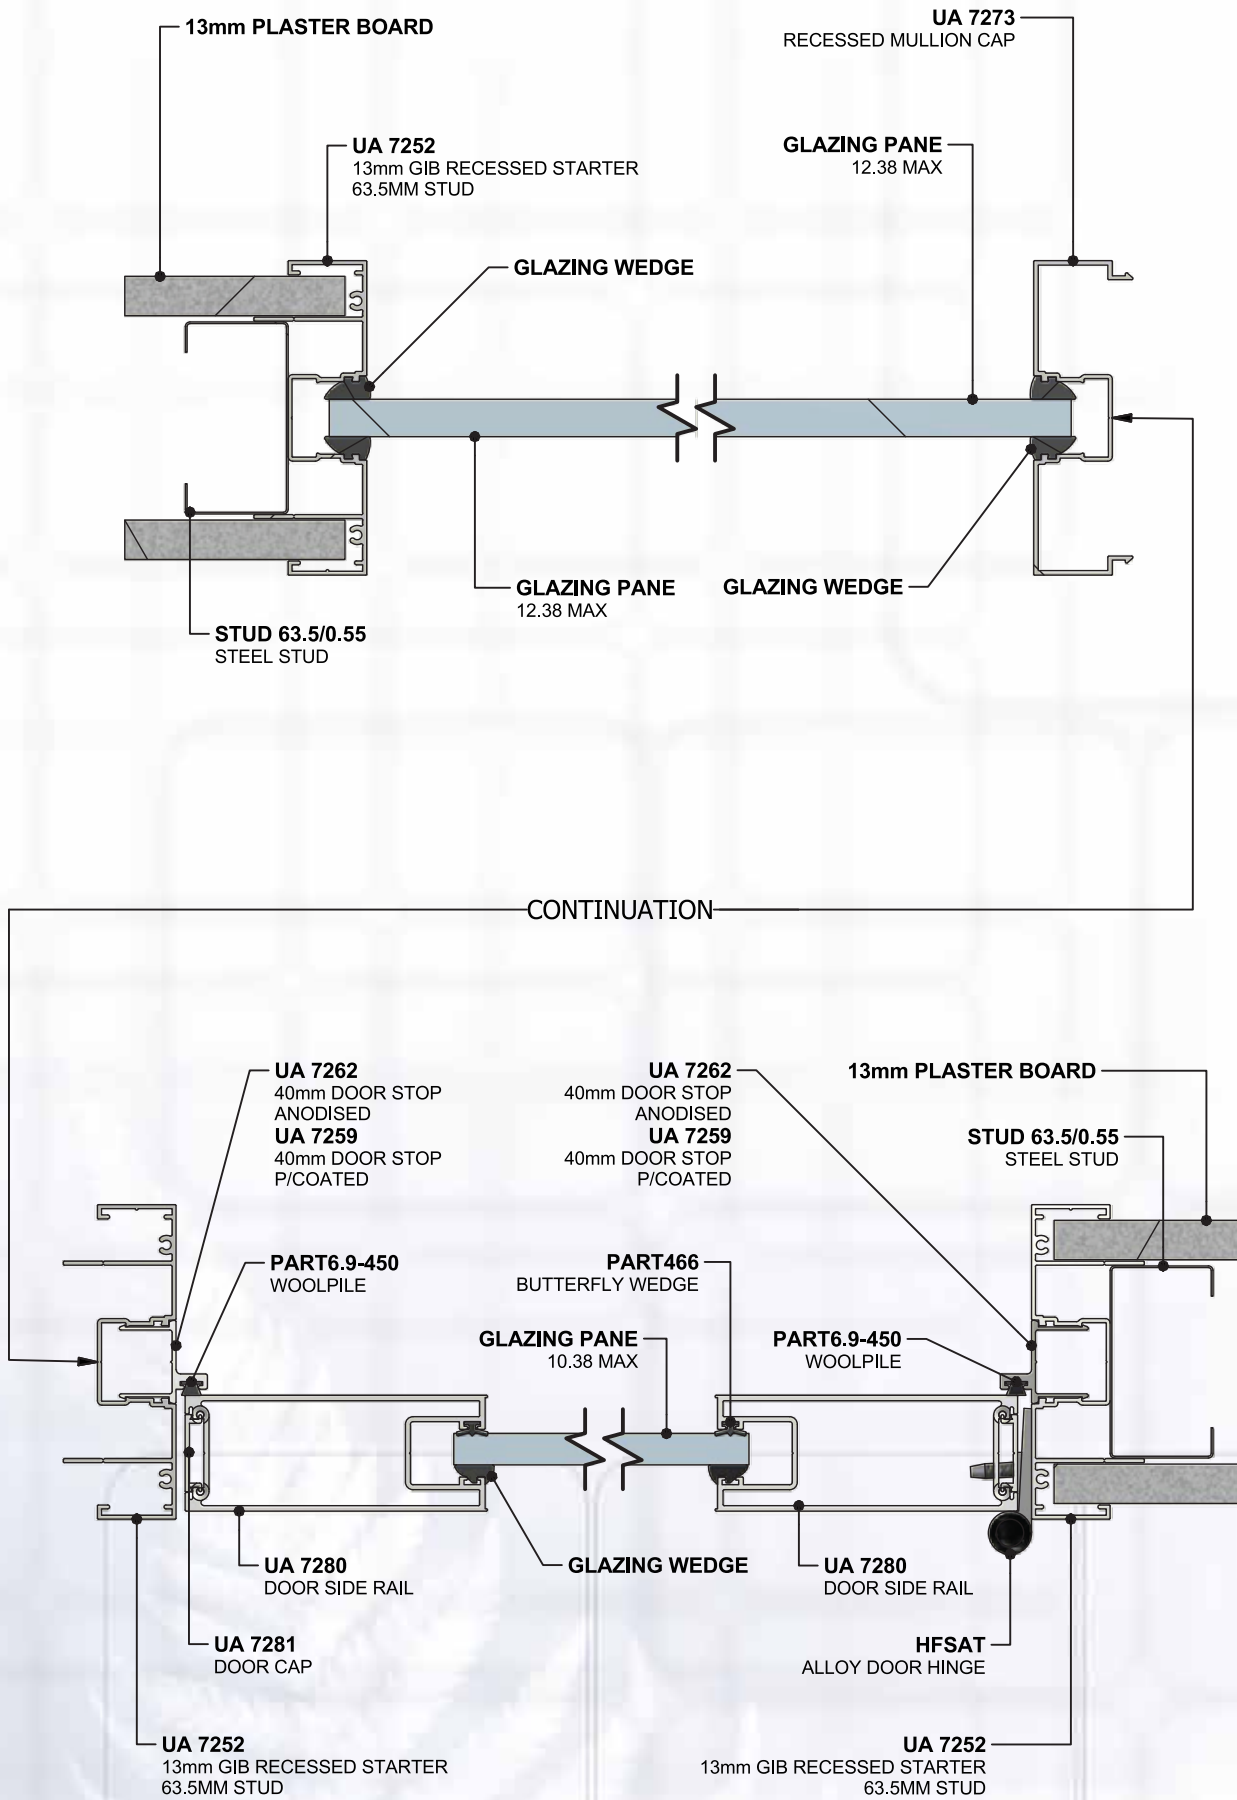

www.ullrich.com.au
AUS 1300 650 075
www.ullrich.co.nz
NZL 0800 500 338
NOTE: NOT ALL ALUMINIUM EXTRUSIONS ARE AVAILABLE EX-STOCK. CHECK WITH YOUR LOCAL BRANCH FOR ADVICE ON AVAILABILITY.



ULLRICH ALUMINIUM DESIGNER 2000 SERIES 104 63.5mm - HALF HEIGHT GLAZING / GLASS DOOR

1.8.C SHEET
 HORIZONTAL CROSS SECTION DETAIL
 SCALE - 1:2 ISSUE DATE - 16/01/2014







104mm Head Starter Mount

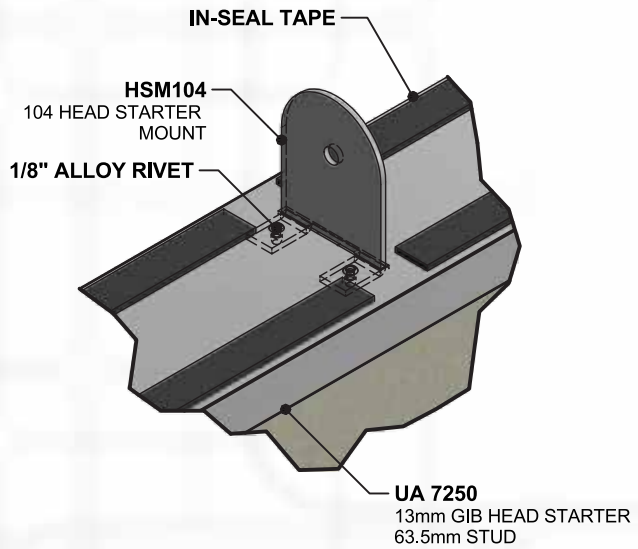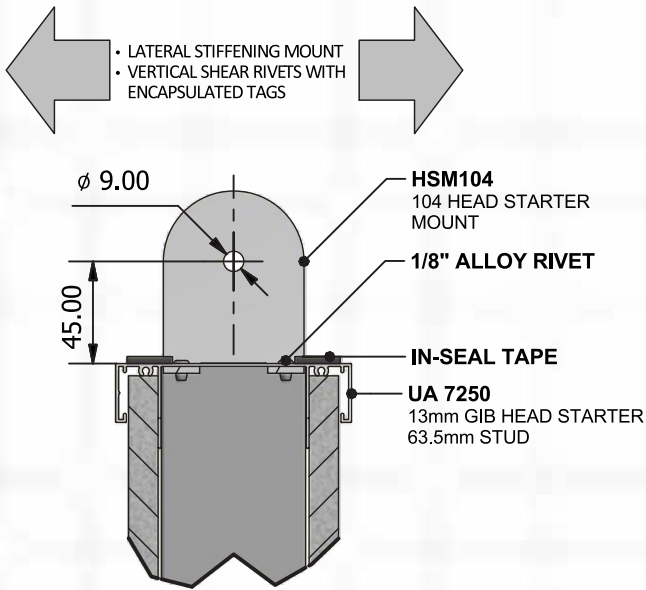

132mm Head Starter Mount

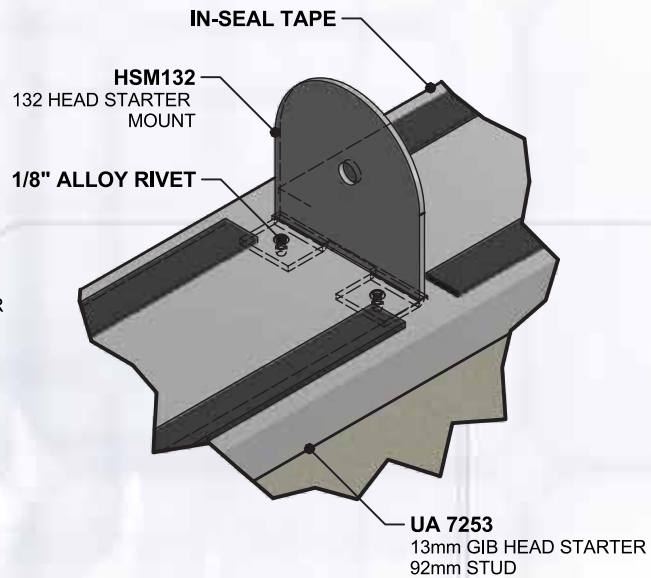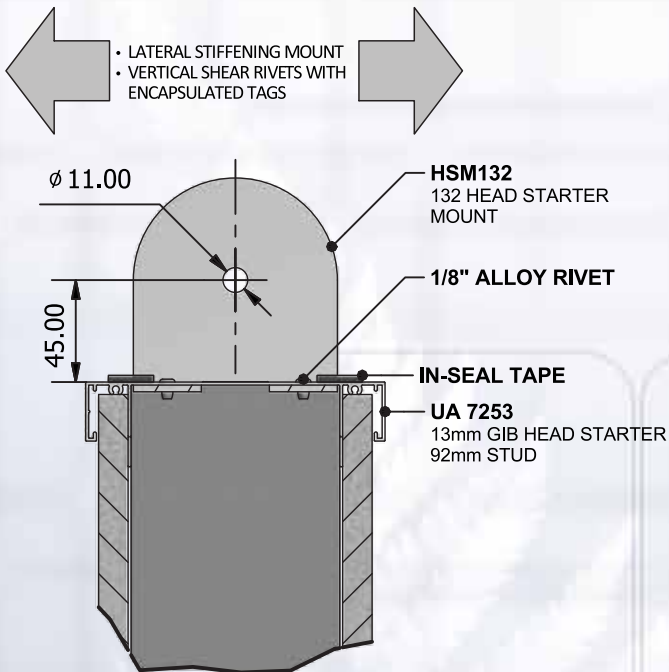


Installation Reference Details

www.ullrich.com.au
 AUS 1300 650 075

www.ullrich.co.nz
 NZL 0800 500 338


NOTE: NOT ALL ALUMINIUM EXTRUSIONS ARE AVAILABLE EX-STOCK. CHECK WITH YOUR LOCAL BRANCH FOR ADVICE ON AVAILABILITY

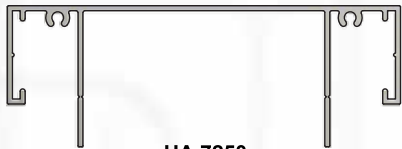

UA 7250
 13mm GIB HEAD STARTER
 63.5mm STUD




UA 7256
 16mm GIB HEAD STARTER
 92mm STUD

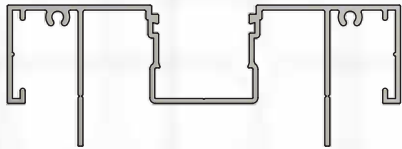

UA 7252
 13mm GIB RECESSED STARTER
 63.5mm STUD




UA 7253
 13mm GIB HEAD STARTER
 92mm STUD

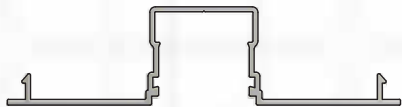


UA 7251
 RECESSED STARTER CAP



UA 7255
 13mm GIB RECESSED DOOR STARTER
 92mm STUD

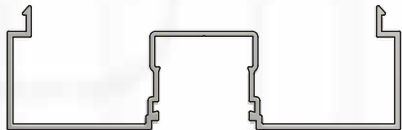

UA 7273
 RECESSED MULLION CAP

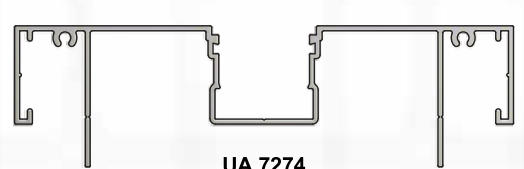

UA 7274
 13mm GIB RECESSED STARTER
 92mm STUD



UA 7268
 GLAZING BEAD
 P/COATED




UA 7269
 GLAZING BEAD
 ANODISED



UA 7254
 RECESSED STARTER CAP



UA 7267
 GLAZING BASE

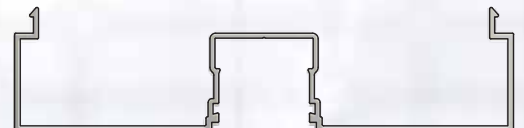

UA 7275
 RECESSED MULLION CAP




UA 7258
 STARTER FLUSH
 CAP P/COATED




UA 7259
 40mm DOOR STOP
 P/COATED



UA 7260
 50mm DOOR STOP
 P/COATED

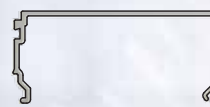

UA 7271
 GLAZING BEAD
 P/COATED

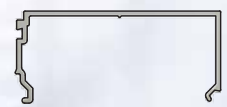

UA 7272
 GLAZING BEAD
 ANODISED



UA 7261
 STARTER FLUSH
 CAP ANODISED



UA 7262
 40mm DOOR STOP
 ANODISED



UA 7263
 50mm DOOR STOP
 ANODISED



UA 7270
 GLAZING BASE



ULLRICH ALUMINIUM DESIGNER 2000 SERIES PROFILES


3.1.A SHEET
 PROFILE SECTIONS
 SCALE - 1:2 ISSUE DATE - 16/01/2014



UA 7285
DOOR SIDE
CHANNEL




UA 7284
SLIDING DOOR
TOP GUIDE

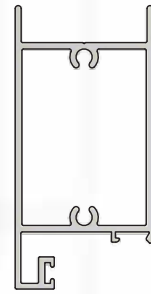


UA 7276
DOOR TOP
RAIL



UA 7287
DOOR CENTRE
MULLION

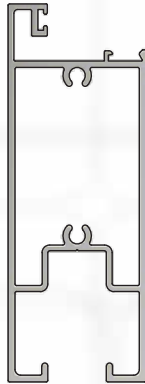

UA 7277
SLIDING DOOR
BOTTOM RAIL

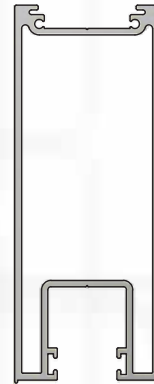

UA 7280
DOOR SIDE
RAIL



UA 7283
DOOR SIDE
WOOLPILE CAP



UA 7282
DOOR WOOLPILE
CAP



UA 7281
DOOR CAP




UA 7286
BOTTOM DOOR
TRACK



UA 7279
GLAZING BEAD
ANODISED



UA 7278
GLAZING BEAD
P/COATED

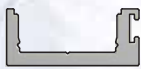


UA 7264
ADJUSTABLE DOOR
STOP



UA 7266
DOOR STOP CAP
ANODISED



UA 7265
DOOR STOP CAP
P/COATED

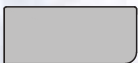

UA 7333
FIRE DOOR STOP
CAP

Installation Reference Details

www.ullrich.com.au
AUS 1300 650 075

www.ullrich.co.nz
NZL 0800 500 338

NOTE: NOT ALL ALUMINIUM EXTRUSIONS ARE AVAILABLE EX-STOCK. CHECK WITH YOUR LOCAL BRANCH FOR ADVICE ON AVAILABILITY

ULLRICH ALUMINIUM DESIGNER 2000 SERIES PROFILES


3.2.A SHEET

SECTION PROFILES


SCALE - 1:2 ISSUE DATE - 16/01/2014




Installation Reference Details

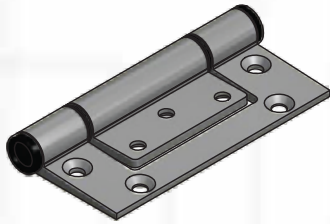


ALLOY DOOR HINGE
HFSAT

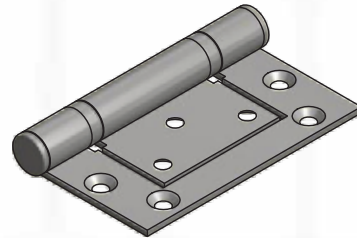


STAINLESS FIRE DOOR HINGE
SSFDH

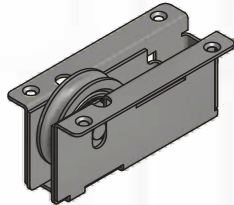


STAINLESS DOOR ROLLER
H915XSAS

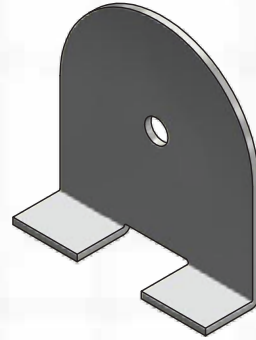

132 HEAD STARTER MOUNT
HSM132

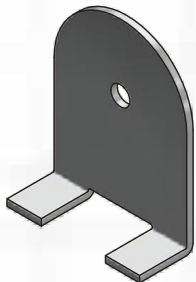

104 HEAD STARTER MOUNT
HSM104

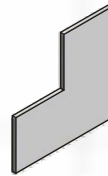


CORNER GUSSET
PARTGUSS22.5



ROLLFORMERS FIRE TRACK
TRACK 30x1.5x2.7
TRACK 30x1.5x5.4



STEEL STUD
STUD 63.5x0.55x2.7
STUD 63.5x0.55x5.4

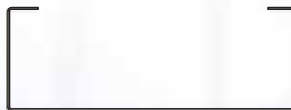

STEEL STUD
STUD 92x0.55x2.7
STUD 92x0.55x5.4



STUD
STUD 92x2.00x2.7
STUD 92x2.00x5.4



STEEL TRACK
STUD 65.6x0.75x2.7
STUD 65.6x0.75x5.4



STEEL TRACK
STUD 94.4x0.75x2.7
STUD 94.4x0.75x5.4



Q-LON FOAM SEAL
QFS375



BUTTERFLY WEDGE
PART466



WOOLPILE
PART6.9-900



WOOLPILE
PART6.9-700



WOOLPILE
PART6.9-450



WOOLPILE
PART4.8-450

www.ullrich.co.nz
www.ullrich.com.au
NZL 0800 500 338
AUS 1300 650 075
NOTE: NOT ALL ALUMINIUM EXTRUSIONS ARE AVAILABLE EX-STOCK. CHECK WITH YOUR LOCAL BRANCH FOR ADVICE ON AVAILABILITY.



ULLRICH ALUMINIUM DESIGNER 2000 SERIES ACCESSORIES

3.3.A SHEET
ACCESSORIES
SCALE - 1:2 ISSUE DATE - 16/01/2014





Phone for your nearest
ULLRICH ALUMINIUM SALES CENTRE

AUSTRALIA - 1300 650 075

NEW ZEALAND - 0800 500 338

- ALUMINIUM EXTRUSIONS
- ROLLED PRODUCTS
- FASTENINGS
- LADDERS
- SCAFFOLDS
- ULLTRACLAD CLADDING
- WINTEC WINDOWS & DOORS
- BUILDING PRODUCTS
- DECORATIVE METALS
- TEKNA MACHINERY
- ULLTIMATE SERIES WINDOWS & DOORS

Map key:
 + MANUFACTURING
 ⊕ SALES & DISTRIBUTION
 * EXTRUSION PLANT

Representative and franchised operations throughout the South Pacific

ULLRICH ALUMINIUM PTY LTD
 PO Box 246 Carole Park Queensland 4300
 20 Ron Boyle Crescent Carole Park Queensland Australia
 Tel +61 7 3718 1400 Fax +61 7 3271 1230
 ullrich@ullrich.com.au www.ullrich.com.au

ULLRICH ALUMINIUM CO LTD
 PO Box 98 843 Manukau
 Auckland 2241 New Zealand
 Tel +64 9 262 6262 Fax +64 9 262 6265
 alkalum@uacl.co.nz www.ullrich.co.nz